


# VIETNAMESE AMERICAN BUDDHIST ASSOCIATION

LEESBURG, FLORIDA


PROJECT LOCATION

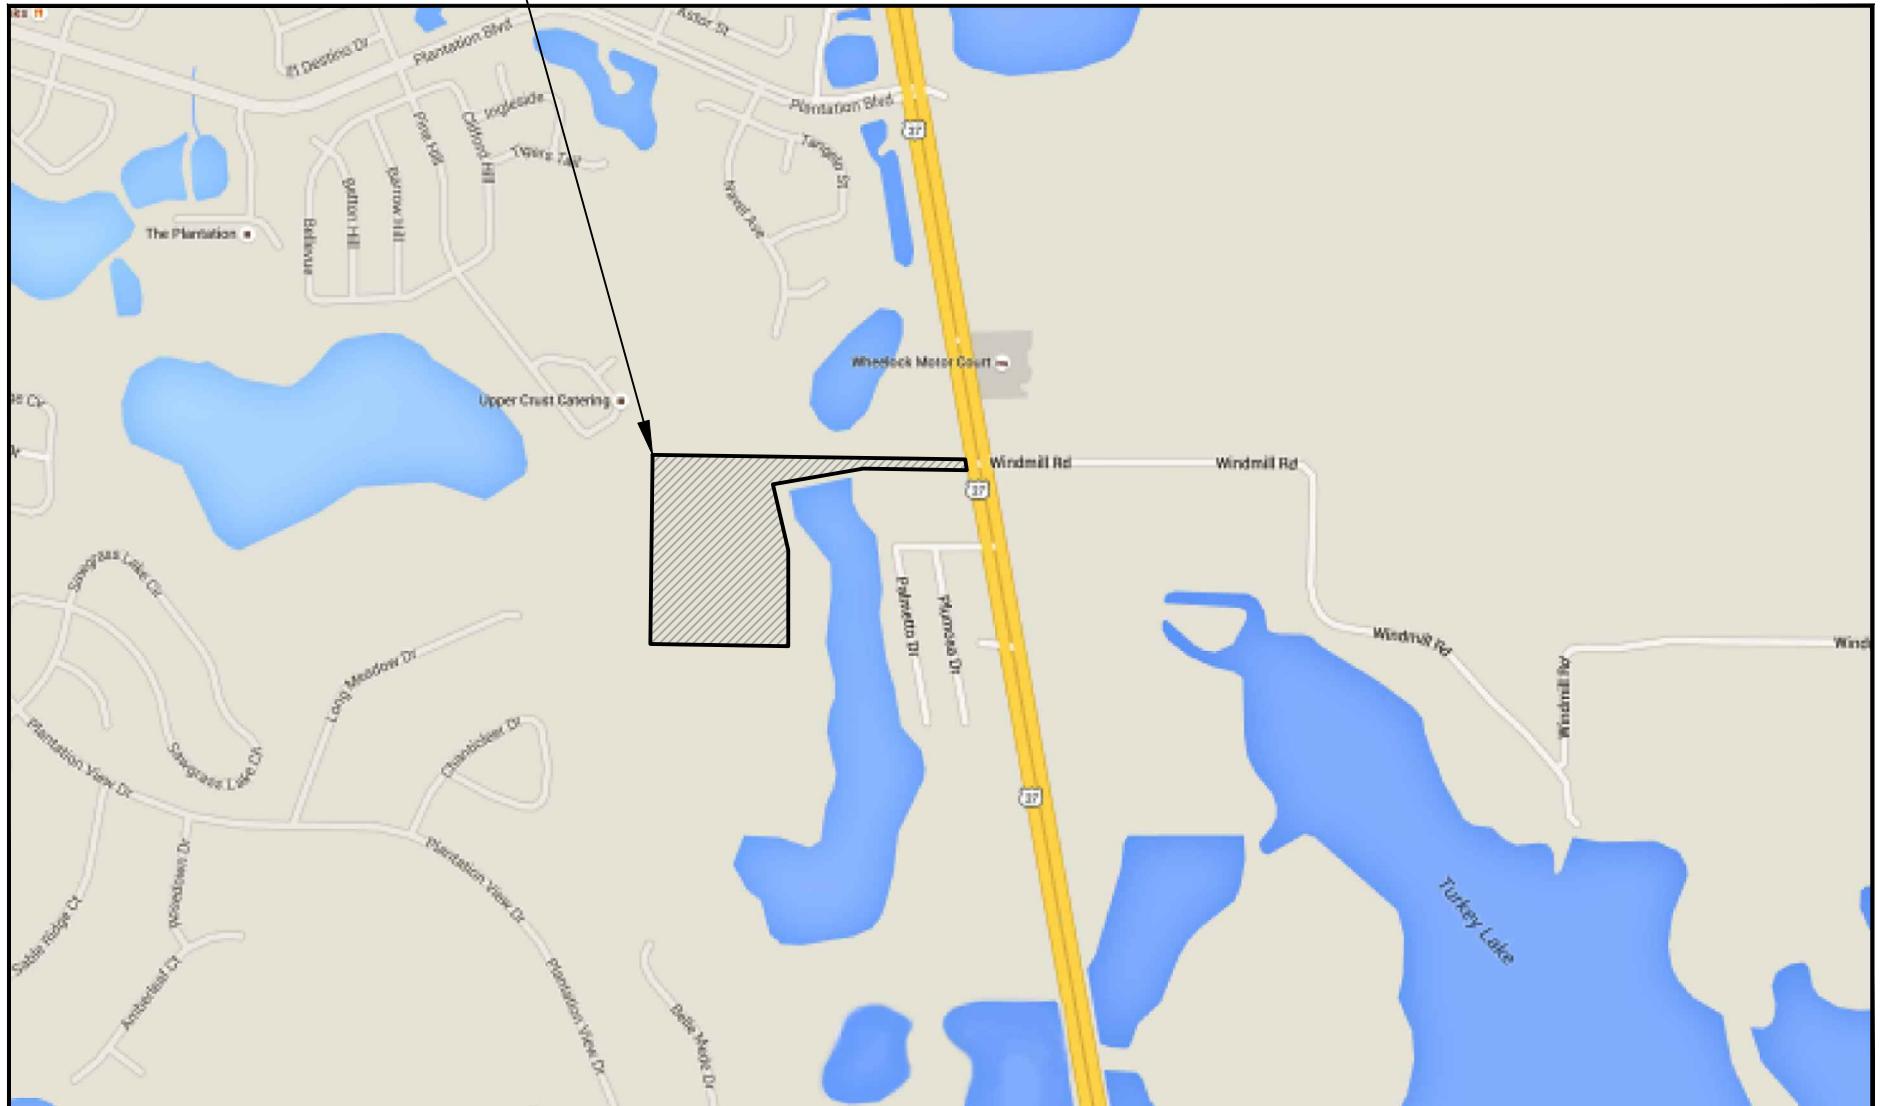

VICINITY / LOCATION MAP



PROJECT LOCATION

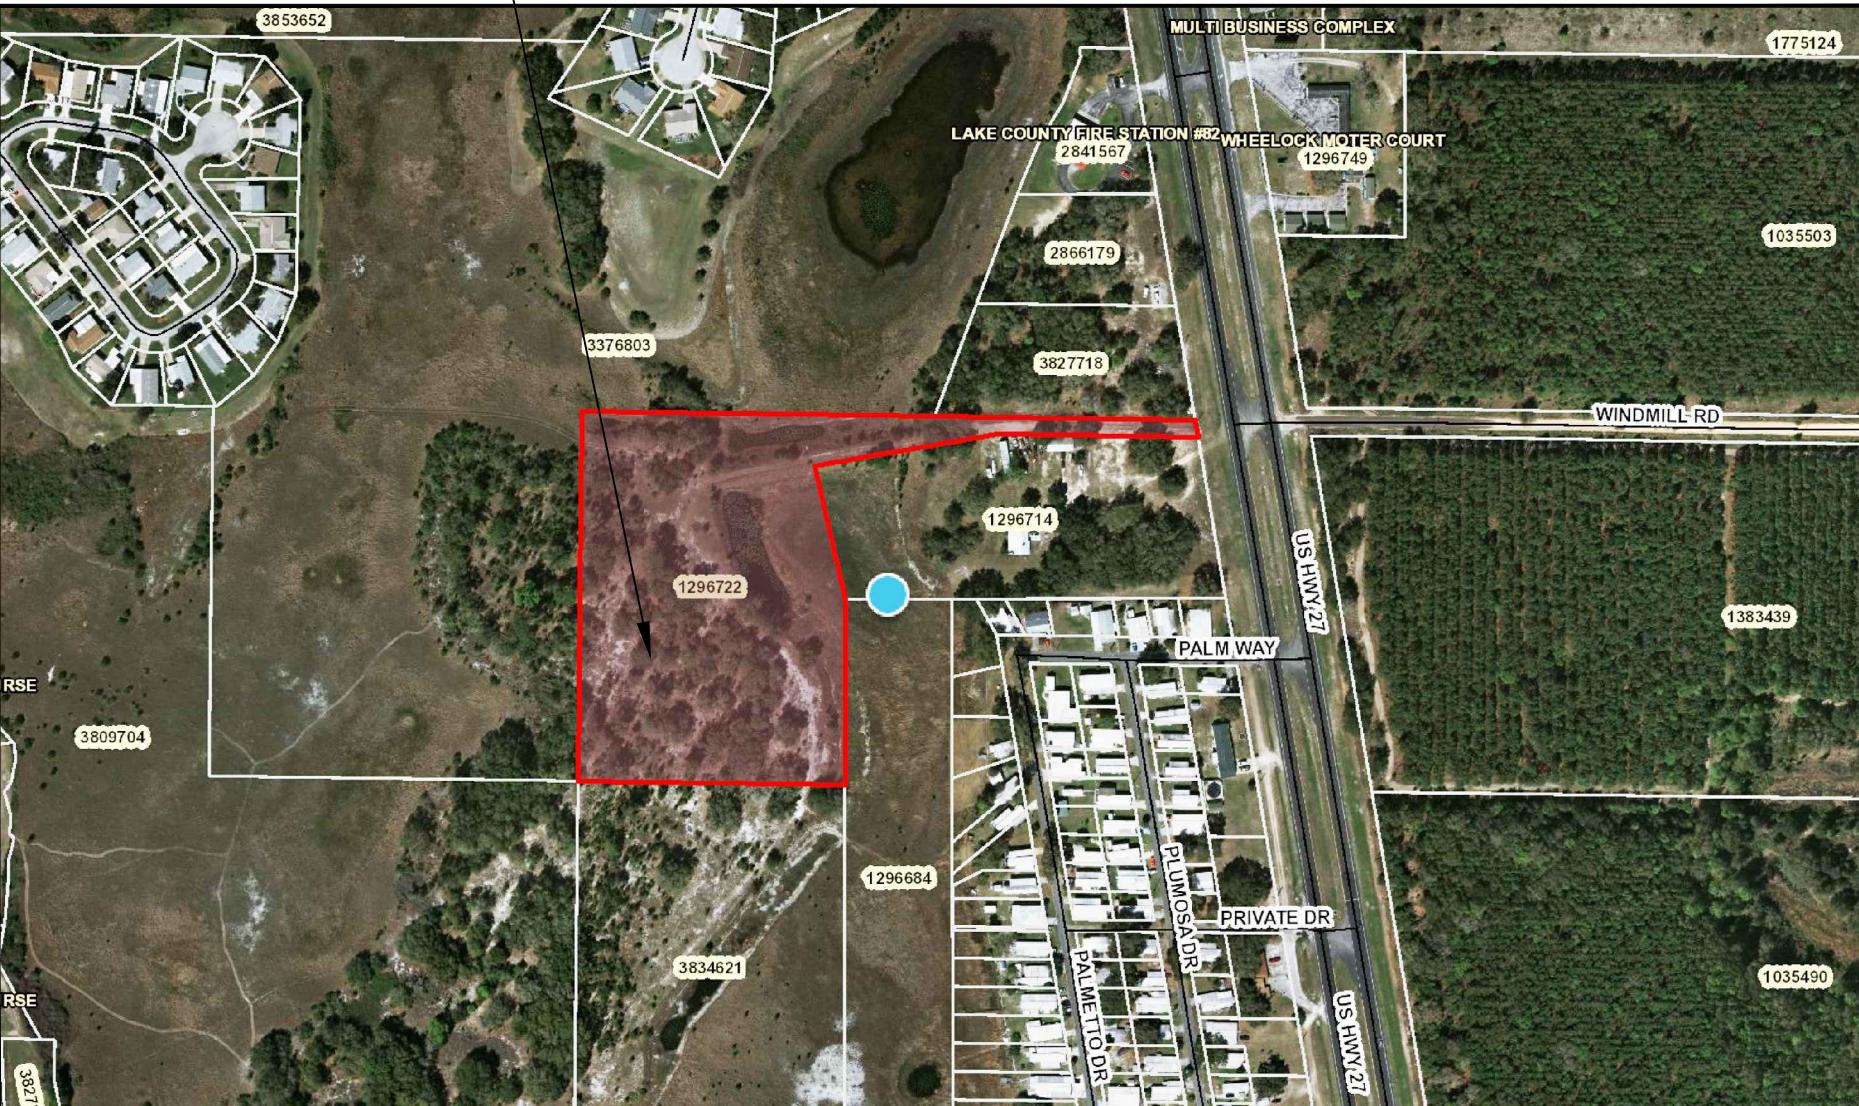

SITE MAP



PROJECT CONTACTS:

OWNER: VIETNAMESE AMERICAN BUDDHIST ASSN KY VIEN TU INC  
1400 MADISON ST NW  
WASHINGTON, DC 20011-6806

ARCHITECT POWELL STUDIO ARCHITECTURE, LLC  
1318 BOWMAN STREET  
CLERMONT, FL 34711  
PH: (352) 874-2340  
FAX: (877) 680-7183  
CONTACT: JEFF POWELL, AIA, ARCHITECT  
EMAIL: jeff@powellstudioarch.com  
AA# 26002236

MECHANICAL, ELECTRICAL,  
AND PLUMBING ENGINEERING  
DBSS. INC.  
3622 AVALON PARK EAST BLVD.  
SUITE 2072  
ORLANDO, FL 32828  
PH: (321) 251-6006  
FAX: (321) 235-5557  
WWW.DBSSINC.COM

BUILDING DEPARTMENT  
LAKE COUNTY  
BUILDING SERVICES DIVISION  
315 WEST MAIN ST.  
P.O. BOX 7800  
TAVARES, FLORIDA 32778  
CONTACT: PHONE: (352) 343-9653, EXT. 5  
FAX: (352) 343-9771

## PROPERTY RECORD

PROPERTY APPRAISER: LAKE COUNTY

SITE ADDRESS: US HIGHWAY 27 LEESBURG FL 34748	ALTERNATE KEY: 1296722
	PARCEL NO.: 36-20-24-000100000502

MUNICIPALITY: UNINCORPORATED

LAND USE: VACANT COMMERCIAL

## LEGAL DESCRIPTION

BEG AT INTERSECTION OF N LINE OF S 1/2 OF NW 1/4 OF NE 1/4 WITH WESTERLY LINE OF R/W OF US HWY 27. RUN S'LY ALONG R/W 30.57 FT, S 89-55-30 W 359.77 FT, S 79-15-30 W 331.9 FT, S 13-39-50 E 245.45 FT, S 0-13-10 E 329.06 FT, S 89-41-37 W 467.96 FT TO W LINE OF NE 1/4, N 0-13-10 W 661.11 FT TO NW COR OF S 1/2 OF NW 1/4 OF NE 1/4, N 89-55-30 E 1091.70 FT TO POB ORB 4424 PG 307



POWELL STUDIO  
ARCHITECTURE

1318 BOWMAN STREET • CLERMONT, FLORIDA 34711  
PH: (352) 874-2340 • FAX: (877) 680-7183  
www.powellstudioarch.com  
AA# 26002236

© COPYRIGHT 2016 POWELL STUDIO ARCHITECTURE, LLC.  
THIS DRAWING AND ALL IDEAS, DESIGNS, ARRANGEMENTS, AND  
PLANS CONTAINED THEREIN, INCLUDING ALL RELATED DIGITAL  
DRAWINGS OR FILES HEREIN, ARE THE EXCLUSIVE PROPERTY  
OF POWELL STUDIO ARCHITECTURE, LLC. THEY HAVE BEEN  
DEVELOPED, AND DEVELOPED FOR USE ON AND IN CONJUNCTION  
WITH THE SPECIFIED PROJECT. THIS DRAWING MAY NOT BE  
USED, COPIED, REPRODUCED, OR DISCLOSED IN WHOLE OR IN PART  
FOR ANY PURPOSE WHATSOEVER WITHOUT THE WRITTEN  
CONSENT OF POWELL STUDIO ARCHITECTURE, LLC.

CONSULTANT:

OWNER / PROJECT:

VIETNAMESE  
AMERICAN BUDDHIST  
ASSOCIATION  
LEESBURG, FLORIDA

## SHEET DRAWING INDEX

SHEET # TITLE

### ARCHITECTURAL

- A1.1 COVER SHEET
- A1.2 PROJECT DATA / SYMBOL LEGEND / NOTES
- A2.1 ARCHITECTURAL SITE PLAN
- A3.1 MASTER CABIN FLOOR PLAN / REFLECTED CEILING PLAN
- A3.2 DOUBLE CABIN FLOOR PLAN / REFLECTED CEILING PLAN
- A3.3 SINGLE CABIN FLOOR PLAN / REFLECTED CEILING PLAN
- A3.4 RESTROOM BUILDING FLOOR PLAN / REFLECTED CEILING PLAN
- A4.1 MASTERS CABIN ELEVATIONS
- A4.2 DOUBLE CABIN ELEVATIONS
- A4.3 SINGLE CABIN ELEVATIONS
- A4.4 RESTROOM ELEVATIONS
- A5.1 MASTERS CABIN BUILDING SECTION AND DETAILS
- A5.2 DOUBLE CABIN BUILDING SECTIONS AND WALL SECTIONS
- A5.3 SINGLE CABIN BUILDING SECTIONS
- A5.4 RESTROOM BUILDING SECTIONS
- A6.1 DETAILS
- A7.1 ROOF PLANS
- A7.2 ROOF PLANS
- A8.1 DOOR SCHEDULE / FINISH SCHEDULE / WALL TYPES / DOOR TYPES
- A9.1 UL DETAILS
- A9.2 UL DETAILS
- A9.3 UL DETAILS

### STRUCTURAL

- S0.1 STRUCTURAL NOTES
- S1.1 FOUNDATION PLANS
- S1.2 ROOF FRAMING PLANS
- S1.3 ROOF / FLOOR FRAMING PLANS
- S1.4 LINTEL PLANS

- S2.1 FOUNDATION DETAILS
- S2.2 WALL DETAILS

### ELECTRICAL


- E001 ELECTRICAL SITE PLAN
- E100 ELECTRICAL LIGHTING PLAN
- E101 ELECTRICAL LIGHTING PLAN
- E200 ELECTRICAL POWER SYSTEMS PLAN
- E201 ELECTRICAL POWER SYSTEMS PLAN
- E300 ELECTRICAL PANEL SCHEDULES

### PLUMBING

- P001 PLUMBING NOTES
- P100 PLUMBING WASTE PLAN
- P101 PLUMBING WASTE PLAN
- P200 PLUMBING SUPPLY PLAN
- P201 PLUMBING SUPPLY PLAN

### MECHANICAL

- M001 HVAC NOTES
- M100 MECHANICAL PLAN
- M101 MECHANICAL PLAN

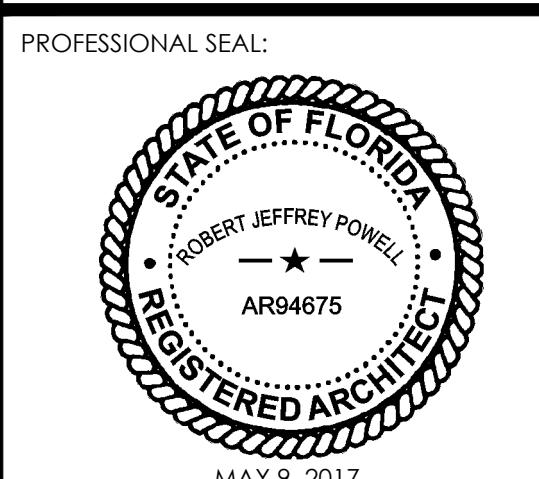

PROJECT NO: PSA2016-14


REVISIONS: 05/08/17 BLDG. DEPT. COMMENTS

MARK DATE DESCRIPTION

ISSUE DATE: DECEMBER 14, 2016

COVER SHEET

A1.1

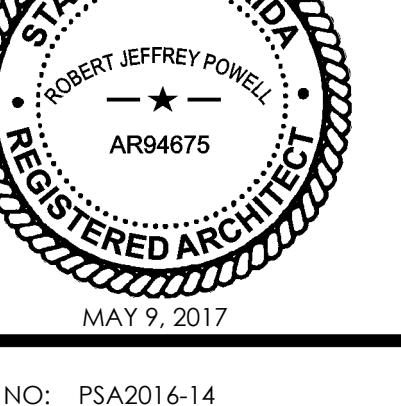1	2	3	4	5	6	
<b>GENERAL NOTES</b> <p>1. CONSTRUCTION SHALL COMPLY WITH ALL CITY, STATE, AND FEDERAL CODES &amp; STANDARDS.  2. CONTRACTOR SHALL VISIT THE SITE, INVESTIGATE AND BECOME FAMILIAR WITH ALL EXISTING CONDITIONS PRIOR TO BIDDING THE PROJECT.  3. CONTRACTOR SHALL VERIFY ALL DIMENSIONS IN THE FIELD AND SHALL REPORT ANY DISCREPANCIES TO THE ARCHITECT PRIOR TO ANY FURTHER CONSTRUCTION.  4. CONTRACTOR SHALL COMPLY WITH THE CONTENTS OF THE SPECIFICATIONS FOR THE PROJECT.  5. DIMENSIONS LESS THAN 2'-0" MAY BE SHOWN IN INCHES, I.E. 22" = 1'-10".  6. ALL ANGLED CONDITIONS ARE 45 DEGREES UNLESS NOTED OTHERWISE.  7. THE WORD "PROVIDE" MEANS TO FURNISH AND INSTALL COMPLETE, INCLUDING CONNECTIONS, UNLESS OTHERWISE SPECIFIED.  8. ALL ITEMS OUTSIDE THE PROJECT BOUNDARIES SHALL BE PROTECTED SO AS TO INSURE THAT THEY WILL REMAIN INTACT DURING CONSTRUCTION. ALL ITEMS OUTSIDE THE PROJECT BOUNDARIES WHICH ARE DISTURBED, DAMAGED, OR SOILED DUE TO THE ACTS OF THE CONTRACTOR OR SUBCONTRACTORS, SHALL BE CLEANED, REPAIRED OR REPLACED TO THEIR PREVIOUS CONDITION AS DETERMINED BY THE ARCHITECT.  9. THE CONTRACTOR SHALL MAINTAIN FIRE ACCESS AND EGRESS AT ALL TIMES.  10. ALL FIRE SPRINKLER HEADS, SMOKE DETECTORS, OR OTHER CEILING MOUNTED EQUIPMENT SHALL BE MOUNTED IN THE CENTER OF ACOUSTICAL CEILING TILES.  11. IT IS THE INTENT OF THESE DRAWINGS AND DOCUMENTS TO PROVIDE ALL ITEMS REQUIRED FOR COMPLETE SYSTEMS WHETHER SHOWN OR NOT. CONTRACTOR SHALL PROVIDE ALL ESCUTCHEON PLATES, FINISH PLATES, TRIM PIECES, ETC. AS REQUIRED TO PROVIDE A COMPLETE AND FINISHED WORK AS DETERMINED BY THE ARCHITECT.  12. ALL WOOD USED IN CONTACT WITH CONCRETE OR MASONRY SHALL BE TREATED. FASTENERS FOR TREATED WOOD (NAILS, BOLTS, HARDWARE, ETC.) SHALL BE GALVANIZED.  13. ALL INTERIOR PARTITIONS ARE 5/8" GYPSUM BOARD, TAPE AND PAINT TEXTURED WITH ORANGE PEEL FINISH UNLESS OTHERWISE NOTED.  14. PARTITIONS SHALL BE LOCATED TO ALIGN WITH FURRING ON ALL MASONRY WALL CONDITIONS.  15. THE TERM 'WORK' MEANS THE CONSTRUCTION REQUIRED BY THE CONTRACT DOCUMENTS, INCLUDING ALL LABOR NECESSARY TO PRODUCE SUCH CONSTRUCTION, AND ALL MATERIALS AND EQUIPMENT INCORPORATED OR TO BE INCORPORATED THEREIN.  16. ALL WORK MENTIONED OR INDICATED IN THE CONTRACT DOCUMENTS SHALL BE PERFORMED BY THE CONTRACTOR AS PART OF THIS CONTRACT UNLESS IT IS SPECIFICALLY INDICATED IN THE CONTRACT DOCUMENTS THAT SUCH WORK IS TO BE DONE BY OTHERS. SHOULD THE DRAWINGS OR THE SPECIFICATIONS DISAGREE IN THEMSELVES OR WITH EACH OTHER, THE CONTRACTOR SHALL PROVIDE THE BETTER QUALITY OR GREATER QUANTITY OF WORK UNLESS OTHERWISE DIRECTED BY WRITTEN ADDENDUM TO THE CONTRACT.  17. IN THE EVENT OF ANY CONFLICT AMONG THE CONTRACT DOCUMENTS, THE DOCUMENTS SHALL BE CONSTRUED ACCORDING TO THE FOLLOWING PRIORITIES:</p> <table border="0"> <tr> <td>HIGHEST PRIORITY:</td> <td>MODIFICATIONS</td> </tr> <tr> <td>SECOND PRIORITY:</td> <td>AGREEMENT</td> </tr> <tr> <td>THIRD PRIORITY:</td> <td>ADDENDA - LATER DATE TO TAKE</td> </tr> <tr> <td>PRECEDENCE</td> <td></td> </tr> <tr> <td>FOURTH PRIORITY:</td> <td>SUPPLEMENTARY GENERAL CONDITIONS</td> </tr> <tr> <td>FIFTH PRIORITY:</td> <td>GENERAL CONDITIONS</td> </tr> <tr> <td>SIXTH PRIORITY:</td> <td>SPECIFICATIONS</td> </tr> <tr> <td>SEVENTH PRIORITY:</td> <td>DRAWINGS</td> </tr> </table> <p>18. THE CONTRACTOR AND ALL SUBCONTRACTORS SHALL REFER TO ALL OF THE DRAWINGS, INCLUDING THOSE SHOWING PRIMARILY THE WORK OF THE MECHANICAL, ELECTRICAL, AND OTHER SPECIALIZED TRADES, AND TO ALL OF THE SECTIONS OF THE SPECIFICATIONS, AND SHALL PERFORM ALL WORK REASONABLY INFERRABLE THEREFROM AS BEING NECESSARY TO PRODUCE THE INDICATED RESULTS.  19. THE MECHANICAL, ELECTRICAL, PLUMBING, AND FIRE PROTECTION DRAWINGS ARE DIAGRAMMATIC ONLY, AND ARE NOT INTENDED TO SHOW THE ALIGNMENT, PHYSICAL LOCATIONS OR CONFIGURATIONS OF SUCH WORK, UNLESS NOTED OTHERWISE. WORK SHALL BE INSTALLED WITHOUT ADDITIONAL COST TO THE OWNER TO CLEAR ALL OBSTRUCTIONS, PERMIT PROPER CLEARANCES FOR THE WORK OF OTHER TRADES, AND PRESENT AND ORDERLY APPEARANCE WHERE EXPOSED.  20. WHERE THE WORK IS TO FIT WITH EXISTING CONDITIONS OR WORK TO BE PERFORMED BY OTHERS, THE CONTRACTOR SHALL FULLY AND COMPLETELY JOIN THE WORK WITH SUCH CONDITIONS OR WORK, UNLESS OTHERWISE SPECIFIED.  21. IN ALL CASES IN WHICH A MANUFACTURER'S NAME, TRADE NAME OR OTHER PROPRIETARY DESIGNATION IS USED IN CONNECTION WITH MATERIALS OR ARTICLES TO BE FURNISHED UNDER THIS CONTRACT, WHETHER OR NOT THE PHRASE 'OR EQUAL' IS USED AFTER SUCH NAME, THE CONTRACTOR SHALL FURNISH THE PRODUCT OF THE NAMED MANUFACTURER(S) WITHOUT SUBSTITUTION, UNLESS WRITTEN REQUEST FOR SUCH SUBSTITUTION HAS BEEN SUBMITTED BY THE CONTRACTOR AND APPROVED IN WRITING BY THE ARCHITECT.  22. WHERE NO EXPLICIT QUALITY OR STANDARDS FOR MATERIALS OR WORKMANSHIP ARE ESTABLISHED FOR WORK, SUCH WORK IS TO BE OF GOOD QUALITY FOR THE INTENDED USE AND CONSISTENT WITH THE QUALITY OF THE SURROUNDING WORK AND THE CONSTRUCTION OF THE PROJECT GENERALLY.  23. THE ARCHITECT AND/OR ENGINEER OF THIS CONTRACT SET OF DOCUMENTS WILL NOT ACCEPT RESPONSIBILITY AS TO ANY UNAUTHORIZED CHANGES OR DEVIATIONS TO THIS PROJECT THAT DIFFER FROM THE PLANS AND SPECIFICATIONS WITHOUT FINAL WRITTEN APPROVAL FROM THE ARCHITECT OR ENGINEER, AS TO SUCH ACTION.</p>		HIGHEST PRIORITY:	MODIFICATIONS	SECOND PRIORITY:	AGREEMENT	THIRD PRIORITY:	ADDENDA - LATER DATE TO TAKE	PRECEDENCE		FOURTH PRIORITY:	SUPPLEMENTARY GENERAL CONDITIONS	FIFTH PRIORITY:	GENERAL CONDITIONS	SIXTH PRIORITY:	SPECIFICATIONS	SEVENTH PRIORITY:	DRAWINGS	<b>LEGEND OF SYMBOLS</b> <table border="0"> <tr> <td></td> <td>8" NOMINAL CONCRETE MASONRY (CMU) WALL</td> <td></td> <td>INTERIOR FRAME PARTITION (SEE WALL TYPE DETAILS)</td> <td></td> <td>ONE HOUR FIRE RATED INTERIOR FRAME PARTITION</td> <td></td> <td>TWO HOUR FIRE RATED INTERIOR FRAME PARTITION</td> <td></td> <td>TWO HOUR FIRE RATED CONCRETE MASONRY (CMU) WALL</td> <td></td> <td>EXISTING 8" CONCRETE MASONRY (CMU) WALL</td> <td></td> <td>EXISTING INTERIOR FRAME PARTITION</td> <td></td> <td>EXISTING ONE HOUR FIRE RATED INTERIOR FRAME PARTITION</td> <td></td> <td>TACTILE WARNING SURFACE</td> <td></td> <td>WHEELCHAIR CLEAR TURNING DIAMETER (60")</td> <td></td> <td>SITE / PARKING LOT LIGHTING</td> <td></td> <td>SITE SIGN / ACCESSIBLE PARKING SPACE</td> <td></td> <td>DETAIL TARGET</td> <td></td> <td>BUILDING / WALL SECTION TARGET</td> <td></td> <td>ELEVATION TARGET BASED ON 1ST FINISHED FLOOR AT 100'-0" UNLESS NOTED OTHERWISE</td> <td></td> <td>LEVEL THRESHOLD TRANSITION 1/4" MAX. VERTICAL W/O EDGE TREATMENT 1/2" MAX. VERTICAL W BEVEL OF 1:2</td> <td></td> <td>UNIVERSAL SYMBOL OF ACCESSIBILITY</td> <td></td> <td>WATER HEATER</td> <td></td> <td>ROOM NUMBER TAG</td> <td></td> <td>DOOR NUMBER TAG</td> <td></td> <td>INTERIOR WALL TYPE TAG</td> <td></td> <td>INTERIOR ELEVATION TARGET</td> <td></td> <td>WINDOW TYPE ELEVATION TAG</td> <td></td> <td>SURFACED MOUNTED FIRE EXTINGUISHER</td> <td></td> <td>FIRE EXTINGUISHER IN RECESSED CABINET</td> <td></td> <td>EMERGENCY LIGHT</td> <td></td> <td>DUAL EMERGENCY / EXIT COMBINATION LIGHT</td> <td></td> <td>CEILING MOUNTED EXIT LIGHT</td> <td></td> <td>CEILING MOUNTED EXIT LIGHT WITH DIRECTIONAL ARROW</td> <td></td> <td>WALL MOUNTED EXIT LIGHT</td> <td></td> <td>CEILING MOUNTED EXHAUST FAN</td> <td></td> <td>RECESSED HVAC SUPPLY DIFFUSER</td> <td></td> <td>RECESSED HVAC RETURN DIFFUSER</td> <td></td> <td>24" X 48" RECESSED FLUORESCENT LIGHT FIXTURE</td> <td></td> <td>24" X 24" RECESSED FLUORESCENT LIGHT FIXTURE</td> <td></td> <td>24" X 24" RECESSED FLUORESCENT LIGHT FIXTURE W/ EMERGENCY POWER / BATTERY BACKUP</td> <td></td> <td>24" X 24" RECESSED FLUORESCENT LIGHT FIXTURE W/ EMERGENCY POWER / BATTERY BACKUP</td> </tr> <tr> <td></td> <td>GALVANIZED</td> <td></td> <td>REQUIRED</td> <td></td> <td>GENERAL CONTRACTOR</td> <td></td> <td>ROUND</td> <td></td> <td>DISPOSAL</td> <td></td> <td>GENERAL CONTRACTOR</td> <td></td> <td>SHEET</td> <td></td> <td>SQUARE FOOT (FEET)</td> <td></td> <td>GROUND FAULT INTERRUPTER</td> <td></td> <td>HEIGHT</td> <td></td> <td>HEIGHT</td> <td></td> <td>MANUFACTURER</td> <td></td> <td>SQUARE</td> <td></td> <td>MINIMUM</td> <td></td> <td>MIRROR</td> <td></td> <td>TEMPERED</td> <td></td> <td>TYPICAL</td> <td></td> <td>UNLESS NOTED OTHERWISE</td> <td></td> <td>OPENING</td> <td></td> <td>VERTICAL</td> <td></td> <td>VENT THROUGH ROOF</td> <td></td> <td>PEDESTAL</td> <td></td> <td>WITH</td> <td></td> <td>WATER CLOSET</td> <td></td> <td>RADIUS</td> <td></td> <td>WATER PROOF</td> </tr> </table>			8" NOMINAL CONCRETE MASONRY (CMU) WALL		INTERIOR FRAME PARTITION (SEE WALL TYPE DETAILS)		ONE HOUR FIRE RATED INTERIOR FRAME PARTITION		TWO HOUR FIRE RATED INTERIOR FRAME PARTITION		TWO HOUR FIRE RATED CONCRETE MASONRY (CMU) WALL		EXISTING 8" CONCRETE MASONRY (CMU) WALL		EXISTING INTERIOR FRAME PARTITION		EXISTING ONE HOUR FIRE RATED INTERIOR FRAME PARTITION		TACTILE WARNING SURFACE		WHEELCHAIR CLEAR TURNING DIAMETER (60")		SITE / PARKING LOT LIGHTING		SITE SIGN / ACCESSIBLE PARKING SPACE		DETAIL TARGET		BUILDING / WALL SECTION TARGET		ELEVATION TARGET BASED ON 1ST FINISHED FLOOR AT 100'-0" UNLESS NOTED OTHERWISE		LEVEL THRESHOLD TRANSITION 1/4" MAX. VERTICAL W/O EDGE TREATMENT 1/2" MAX. VERTICAL W BEVEL OF 1:2		UNIVERSAL SYMBOL OF ACCESSIBILITY		WATER HEATER		ROOM NUMBER TAG		DOOR NUMBER TAG		INTERIOR WALL TYPE TAG		INTERIOR ELEVATION TARGET		WINDOW TYPE ELEVATION TAG		SURFACED MOUNTED FIRE EXTINGUISHER		FIRE EXTINGUISHER IN RECESSED CABINET		EMERGENCY LIGHT		DUAL EMERGENCY / EXIT COMBINATION LIGHT		CEILING MOUNTED EXIT LIGHT		CEILING MOUNTED EXIT LIGHT WITH DIRECTIONAL ARROW		WALL MOUNTED EXIT LIGHT		CEILING MOUNTED EXHAUST FAN		RECESSED HVAC SUPPLY DIFFUSER		RECESSED HVAC RETURN DIFFUSER		24" X 48" RECESSED FLUORESCENT LIGHT FIXTURE		24" X 24" RECESSED FLUORESCENT LIGHT FIXTURE		24" X 24" RECESSED FLUORESCENT LIGHT FIXTURE W/ EMERGENCY POWER / BATTERY BACKUP		24" X 24" RECESSED FLUORESCENT LIGHT FIXTURE W/ EMERGENCY POWER / BATTERY BACKUP		GALVANIZED		REQUIRED		GENERAL CONTRACTOR		ROUND		DISPOSAL		GENERAL CONTRACTOR		SHEET		SQUARE FOOT (FEET)		GROUND FAULT INTERRUPTER		HEIGHT		HEIGHT		MANUFACTURER		SQUARE		MINIMUM		MIRROR		TEMPERED		TYPICAL		UNLESS NOTED OTHERWISE		OPENING		VERTICAL		VENT THROUGH ROOF		PEDESTAL		WITH		WATER CLOSET		RADIUS		WATER PROOF	<b>APPLICABLE CODES AND STANDARDS</b> <table border="0"> <tr> <td>FBC 5TH ED. (2014)</td> <td>FLORIDA BUILDING CODE</td> </tr> <tr> <td>FPC 5TH ED. (2014)</td> <td>FLORIDA PLUMBING CODE</td> </tr> <tr> <td>FMC 5TH ED. (2014)</td> <td>FLORIDA MECHANICAL CODE</td> </tr> <tr> <td>FBC 5TH ED. (2014)</td> <td>FLORIDA ENERGY CONSERVATION CODE</td> </tr> <tr> <td>FAC 5TH ED. (2014)</td> <td>FLORIDA ACCESSIBILITY CODE</td> </tr> <tr> <td>FFPC 5TH ED.</td> <td>FLORIDA FIRE PREVENTION CODE</td> </tr> <tr> <td>NFPA-70-2011</td> <td>NATIONAL ELECTRICAL CODE</td> </tr> </table>		FBC 5TH ED. (2014)	FLORIDA BUILDING CODE	FPC 5TH ED. (2014)	FLORIDA PLUMBING CODE	FMC 5TH ED. (2014)	FLORIDA MECHANICAL CODE	FBC 5TH ED. (2014)	FLORIDA ENERGY CONSERVATION CODE	FAC 5TH ED. (2014)	FLORIDA ACCESSIBILITY CODE	FFPC 5TH ED.	FLORIDA FIRE PREVENTION CODE	NFPA-70-2011	NATIONAL ELECTRICAL CODE
HIGHEST PRIORITY:	MODIFICATIONS	
SECOND PRIORITY:	AGREEMENT	
THIRD PRIORITY:	ADDENDA - LATER DATE TO TAKE	
PRECEDENCE	
FOURTH PRIORITY:	SUPPLEMENTARY GENERAL CONDITIONS	
FIFTH PRIORITY:	GENERAL CONDITIONS	
SIXTH PRIORITY:	SPECIFICATIONS	
SEVENTH PRIORITY:	DRAWINGS	
	8" NOMINAL CONCRETE MASONRY (CMU) WALL		INTERIOR FRAME PARTITION (SEE WALL TYPE DETAILS)		ONE HOUR FIRE RATED INTERIOR FRAME PARTITION		TWO HOUR FIRE RATED INTERIOR FRAME PARTITION		TWO HOUR FIRE RATED CONCRETE MASONRY (CMU) WALL		EXISTING 8" CONCRETE MASONRY (CMU) WALL		EXISTING INTERIOR FRAME PARTITION		EXISTING ONE HOUR FIRE RATED INTERIOR FRAME PARTITION		TACTILE WARNING SURFACE		WHEELCHAIR CLEAR TURNING DIAMETER (60")		SITE / PARKING LOT LIGHTING		SITE SIGN / ACCESSIBLE PARKING SPACE		DETAIL TARGET		BUILDING / WALL SECTION TARGET		ELEVATION TARGET BASED ON 1ST FINISHED FLOOR AT 100'-0" UNLESS NOTED OTHERWISE		LEVEL THRESHOLD TRANSITION 1/4" MAX. VERTICAL W/O EDGE TREATMENT 1/2" MAX. VERTICAL W BEVEL OF 1:2		UNIVERSAL SYMBOL OF ACCESSIBILITY		WATER HEATER		ROOM NUMBER TAG		DOOR NUMBER TAG		INTERIOR WALL TYPE TAG		INTERIOR ELEVATION TARGET		WINDOW TYPE ELEVATION TAG		SURFACED MOUNTED FIRE EXTINGUISHER		FIRE EXTINGUISHER IN RECESSED CABINET		EMERGENCY LIGHT		DUAL EMERGENCY / EXIT COMBINATION LIGHT		CEILING MOUNTED EXIT LIGHT		CEILING MOUNTED EXIT LIGHT WITH DIRECTIONAL ARROW		WALL MOUNTED EXIT LIGHT		CEILING MOUNTED EXHAUST FAN		RECESSED HVAC SUPPLY DIFFUSER		RECESSED HVAC RETURN DIFFUSER		24" X 48" RECESSED FLUORESCENT LIGHT FIXTURE		24" X 24" RECESSED FLUORESCENT LIGHT FIXTURE		24" X 24" RECESSED FLUORESCENT LIGHT FIXTURE W/ EMERGENCY POWER / BATTERY BACKUP		24" X 24" RECESSED FLUORESCENT LIGHT FIXTURE W/ EMERGENCY POWER / BATTERY BACKUP	
	GALVANIZED		REQUIRED		GENERAL CONTRACTOR		ROUND		DISPOSAL		GENERAL CONTRACTOR		SHEET		SQUARE FOOT (FEET)		GROUND FAULT INTERRUPTER		HEIGHT		HEIGHT		MANUFACTURER		SQUARE		MINIMUM		MIRROR		TEMPERED		TYPICAL		UNLESS NOTED OTHERWISE		OPENING		VERTICAL		VENT THROUGH ROOF		PEDESTAL		WITH		WATER CLOSET		RADIUS		WATER PROOF	
FBC 5TH ED. (2014)	FLORIDA BUILDING CODE	
FPC 5TH ED. (2014)	FLORIDA PLUMBING CODE	
FMC 5TH ED. (2014)	FLORIDA MECHANICAL CODE	
FBC 5TH ED. (2014)	FLORIDA ENERGY CONSERVATION CODE	
FAC 5TH ED. (2014)	FLORIDA ACCESSIBILITY CODE	
FFPC 5TH ED.	FLORIDA FIRE PREVENTION CODE	
NFPA-70-2011	NATIONAL ELECTRICAL CODE	
<b>BUILDING CODE ANALYSIS AND SUMMARY</b> <table border="0"> <tr> <td><b>A. MASTER CABIN AREA:</b></td> <td><b>1,344 SF</b></td> </tr> <tr> <td>A.A. CONSTRUCTION TYPE:</td> <td>TYPE V-B</td> </tr> <tr> <td>A.B. AUTOMATIC FIRE SPRINKLER SYSTEM:</td> <td>NFPA 13D</td> </tr> <tr> <td>A.C. AUTOMATIC FIRE ALARM SYSTEM:</td> <td>NO</td> </tr> <tr> <td>A.D. OCCUPANCY CLASSIFICATION:</td> <td>R3 - RESIDENTIAL</td> </tr> <tr> <td>A.E. OCCUPANCY LOAD CALCULATION (FBC TABLE 1004.1.2):</td> <td></td> </tr> <tr> <td>1 OCC / 200 GSF</td> <td>1,344 GSF / 200 =</td> </tr> <tr> <td colspan="2"><b>TOTAL OCCUPANT LOAD</b></td> </tr> <tr> <td>7 OCCUPANTS</td> <td>7 OCCUPANTS</td> </tr> <tr> <td>UNLIMITED</td> <td>UNLIMITED</td> </tr> <tr> <td>THREE (3) STORIES</td> <td>THREE (3) STORIES</td> </tr> <tr> <td>ONE (1) STORY</td> <td>ONE (1) STORY</td> </tr> <tr> <td><b>B. SINGLE CABIN AREA:</b></td> <td><b>320 SF</b></td> </tr> <tr> <td>B.A. CONSTRUCTION TYPE:</td> <td>TYPE V-B</td> </tr> <tr> <td>B.B. AUTOMATIC FIRE SPRINKLER SYSTEM:</td> <td>NFPA 13D</td> </tr> <tr> <td>B.C. AUTOMATIC FIRE ALARM SYSTEM:</td> <td>NO</td> </tr> <tr> <td>B.D. OCCUPANCY CLASSIFICATION:</td> <td>R3 - RESIDENTIAL</td> </tr> <tr> <td>B.E. OCCUPANCY LOAD CALCULATION (FBC TABLE 1004.1.2):</td> <td></td> </tr> <tr> <td>1 OCC / 200 GSF</td> <td>320 GSF / 200 =</td> </tr> <tr> <td colspan="2"><b>TOTAL OCCUPANT LOAD</b></td> </tr> <tr> <td>2 OCCUPANTS</td> <td>2 OCCUPANTS</td> </tr> <tr> <td>UNLIMITED</td> <td>UNLIMITED</td> </tr> <tr> <td>THREE (3) STORIES</td> <td>THREE (3) STORIES</td> </tr> <tr> <td>ONE (1) STORY</td> <td>ONE (1) STORY</td> </tr> <tr> <td><b>C. DOUBLE CABIN AREA:</b></td> <td><b>700 SF</b></td> </tr> <tr> <td>C.A. CONSTRUCTION TYPE:</td> <td>TYPE V-B</td> </tr> <tr> <td>C.B. AUTOMATIC FIRE SPRINKLER SYSTEM:</td> <td>NFPA 13D</td> </tr> <tr> <td>C.C. AUTOMATIC FIRE ALARM SYSTEM:</td> <td>NO</td> </tr> <tr> <td>C.D. OCCUPANCY CLASSIFICATION:</td> <td>R3 - RESIDENTIAL</td> </tr> <tr> <td>C.E. OCCUPANCY LOAD CALCULATION (FBC TABLE 1004.1.2):</td> <td></td> </tr> <tr> <td>1 OCC / 200 GSF</td> <td>700 GSF / 200 =</td> </tr> <tr> <td colspan="2"><b>TOTAL OCCUPANT LOAD</b></td> </tr> <tr> <td>4 OCCUPANTS</td> <td>4 OCCUPANTS</td> </tr> <tr> <td>UNLIMITED</td> <td>UNLIMITED</td> </tr> <tr> <td>THREE (3) STORIES</td> <td>THREE (3) STORIES</td> </tr> <tr> <td>ONE (1) STORY</td> <td>ONE (1) STORY</td> </tr> <tr> <td><b>D. COMMON RESTROOM / SHOWER FACILITY:</b></td> <td><b>2006 GSF</b></td> </tr> <tr> <td>D.A. CONSTRUCTION TYPE:</td> <td>TYPE V-B</td> </tr> <tr> <td>D.B. AUTOMATIC FIRE SPRINKLER SYSTEM:</td> <td>NO</td> </tr> <tr> <td>D.C. AUTOMATIC FIRE ALARM SYSTEM:</td> <td>NO</td> </tr> <tr> <td>D.D. OCCUPANCY CLASSIFICATION:</td> <td>B - BUSINESS</td> </tr> <tr> <td>D.E. OCCUPANCY LOAD CALCULATION (FBC TABLE 1004.1.2):</td> <td></td> </tr> <tr> <td>1 OCC / 100 GSF</td> <td>2006 GSF / 100 =</td> </tr> <tr> <td colspan="2"><b>TOTAL OCCUPANT LOAD</b></td> </tr> <tr> <td>21 OCCUPANTS</td> <td>21 OCCUPANTS</td> </tr> <tr> <td>9,000 SF / FLOOR</td> <td>9,000 SF / FLOOR</td> </tr> <tr> <td>TWO (2) STORIES</td> <td>TWO (2) STORIES</td> </tr> <tr> <td>ONE (1) STORY</td> <td>ONE (1) STORY</td> </tr> <tr> <td>ONE EACH SPACE</td> <td>ONE EACH SPACE</td> </tr> <tr> <td><b>E. FIRE RESISTANCE RATING REQUIREMENTS (FBC TABLE 601 &amp; FBC 705.4)</b></td> <td></td> </tr> <tr> <td>PARTY AND FIRE WALLS:</td> <td>0 HR</td> </tr> <tr> <td>STRUCTURAL FRAME:</td> <td>0 HR</td> </tr> <tr> <td>BEARING WALLS - INTERIOR</td> <td>0 HR</td> </tr> <tr> <td>BEARING WALLS - EXTERIOR</td> <td>0 HR</td> </tr> <tr> <td>NONBEARING WALLS &amp; PARTITIONS (INTERIOR)</td> <td>0 HR</td> </tr> <tr> <td>NONBEARING WALLS &amp; PARTITIONS (EXTERIOR)</td> <td>0 HR</td> </tr> <tr> <td>FLOOR CONSTRUCTION</td> <td>0 HR</td> </tr> <tr> <td>ROOF CONSTRUCTION</td> <td>0 HR</td> </tr> </table>		<b>A. MASTER CABIN AREA:</b>	<b>1,344 SF</b>	A.A. CONSTRUCTION TYPE:	TYPE V-B	A.B. AUTOMATIC FIRE SPRINKLER SYSTEM:	NFPA 13D	A.C. AUTOMATIC FIRE ALARM SYSTEM:	NO	A.D. OCCUPANCY CLASSIFICATION:	R3 - RESIDENTIAL	A.E. OCCUPANCY LOAD CALCULATION (FBC TABLE 1004.1.2):		1 OCC / 200 GSF	1,344 GSF / 200 =	<b>TOTAL OCCUPANT LOAD</b>		7 OCCUPANTS	7 OCCUPANTS	UNLIMITED	UNLIMITED	THREE (3) STORIES	THREE (3) STORIES	ONE (1) STORY	ONE (1) STORY	<b>B. SINGLE CABIN AREA:</b>	<b>320 SF</b>	B.A. CONSTRUCTION TYPE:	TYPE V-B	B.B. AUTOMATIC FIRE SPRINKLER SYSTEM:	NFPA 13D	B.C. AUTOMATIC FIRE ALARM SYSTEM:	NO	B.D. OCCUPANCY CLASSIFICATION:	R3 - RESIDENTIAL	B.E. OCCUPANCY LOAD CALCULATION (FBC TABLE 1004.1.2):		1 OCC / 200 GSF	320 GSF / 200 =	<b>TOTAL OCCUPANT LOAD</b>		2 OCCUPANTS	2 OCCUPANTS	UNLIMITED	UNLIMITED	THREE (3) STORIES	THREE (3) STORIES	ONE (1) STORY	ONE (1) STORY	<b>C. DOUBLE CABIN AREA:</b>	<b>700 SF</b>	C.A. CONSTRUCTION TYPE:	TYPE V-B	C.B. AUTOMATIC FIRE SPRINKLER SYSTEM:	NFPA 13D	C.C. AUTOMATIC FIRE ALARM SYSTEM:	NO	C.D. OCCUPANCY CLASSIFICATION:	R3 - RESIDENTIAL	C.E. OCCUPANCY LOAD CALCULATION (FBC TABLE 1004.1.2):		1 OCC / 200 GSF	700 GSF / 200 =	<b>TOTAL OCCUPANT LOAD</b>		4 OCCUPANTS	4 OCCUPANTS	UNLIMITED	UNLIMITED	THREE (3) STORIES	THREE (3) STORIES	ONE (1) STORY	ONE (1) STORY	<b>D. COMMON RESTROOM / SHOWER FACILITY:</b>	<b>2006 GSF</b>	D.A. CONSTRUCTION TYPE:	TYPE V-B	D.B. AUTOMATIC FIRE SPRINKLER SYSTEM:	NO	D.C. AUTOMATIC FIRE ALARM SYSTEM:	NO	D.D. OCCUPANCY CLASSIFICATION:	B - BUSINESS	D.E. OCCUPANCY LOAD CALCULATION (FBC TABLE 1004.1.2):		1 OCC / 100 GSF	2006 GSF / 100 =	<b>TOTAL OCCUPANT LOAD</b>		21 OCCUPANTS	21 OCCUPANTS	9,000 SF / FLOOR	9,000 SF / FLOOR	TWO (2) STORIES	TWO (2) STORIES	ONE (1) STORY	ONE (1) STORY	ONE EACH SPACE	ONE EACH SPACE	<b>E. FIRE RESISTANCE RATING REQUIREMENTS (FBC TABLE 601 &amp; FBC 705.4)</b>		PARTY AND FIRE WALLS:	0 HR	STRUCTURAL FRAME:	0 HR	BEARING WALLS - INTERIOR	0 HR	BEARING WALLS - EXTERIOR	0 HR	NONBEARING WALLS & PARTITIONS (INTERIOR)	0 HR	NONBEARING WALLS & PARTITIONS (EXTERIOR)	0 HR	FLOOR CONSTRUCTION	0 HR	ROOF CONSTRUCTION	0 HR	<b>POWELL STUDIO ARCHITECTURE</b> 1318 BOWMAN STREET • CLERMONT, FLORIDA 34711 PH: (352) 874-2546 • FAX: (877) 880-7183 www.powellstudio.com AA # 2602236 <b>CONSULTANT:</b> <b>OWNER / PROJECT:</b> <b>PROFESSIONAL SEAL:</b>  MAY 9, 2017 PROJECT NO: PSA2016-14 REVISIONS:  05/08/17 BLDG. DEPT. COMMENTS MARK DATE DESCRIPTION ISSUE DATE: DECEMBER 14, 2016 PROJECT DATA / SYMBOL LEGEND / NOTES A1.2	
<b>A. MASTER CABIN AREA:</b>	<b>1,344 SF</b>	
A.A. CONSTRUCTION TYPE:	TYPE V-B	
A.B. AUTOMATIC FIRE SPRINKLER SYSTEM:	NFPA 13D	
A.C. AUTOMATIC FIRE ALARM SYSTEM:	NO	
A.D. OCCUPANCY CLASSIFICATION:	R3 - RESIDENTIAL	
A.E. OCCUPANCY LOAD CALCULATION (FBC TABLE 1004.1.2):	
1 OCC / 200 GSF	1,344 GSF / 200 =	
<b>TOTAL OCCUPANT LOAD</b>	
7 OCCUPANTS	7 OCCUPANTS	
UNLIMITED	UNLIMITED	
THREE (3) STORIES	THREE (3) STORIES	
ONE (1) STORY	ONE (1) STORY	
<b>B. SINGLE CABIN AREA:</b>	<b>320 SF</b>	
B.A. CONSTRUCTION TYPE:	TYPE V-B	
B.B. AUTOMATIC FIRE SPRINKLER SYSTEM:	NFPA 13D	
B.C. AUTOMATIC FIRE ALARM SYSTEM:	NO	
B.D. OCCUPANCY CLASSIFICATION:	R3 - RESIDENTIAL	
B.E. OCCUPANCY LOAD CALCULATION (FBC TABLE 1004.1.2):	
1 OCC / 200 GSF	320 GSF / 200 =	
<b>TOTAL OCCUPANT LOAD</b>	
2 OCCUPANTS	2 OCCUPANTS	
UNLIMITED	UNLIMITED	
THREE (3) STORIES	THREE (3) STORIES	
ONE (1) STORY	ONE (1) STORY	
<b>C. DOUBLE CABIN AREA:</b>	<b>700 SF</b>	
C.A. CONSTRUCTION TYPE:	TYPE V-B	
C.B. AUTOMATIC FIRE SPRINKLER SYSTEM:	NFPA 13D	
C.C. AUTOMATIC FIRE ALARM SYSTEM:	NO	
C.D. OCCUPANCY CLASSIFICATION:	R3 - RESIDENTIAL	
C.E. OCCUPANCY LOAD CALCULATION (FBC TABLE 1004.1.2):	
1 OCC / 200 GSF	700 GSF / 200 =	
<b>TOTAL OCCUPANT LOAD</b>	
4 OCCUPANTS	4 OCCUPANTS	
UNLIMITED	UNLIMITED	
THREE (3) STORIES	THREE (3) STORIES	
ONE (1) STORY	ONE (1) STORY	
<b>D. COMMON RESTROOM / SHOWER FACILITY:</b>	<b>2006 GSF</b>	
D.A. CONSTRUCTION TYPE:	TYPE V-B	
D.B. AUTOMATIC FIRE SPRINKLER SYSTEM:	NO	
D.C. AUTOMATIC FIRE ALARM SYSTEM:	NO	
D.D. OCCUPANCY CLASSIFICATION:	B - BUSINESS	
D.E. OCCUPANCY LOAD CALCULATION (FBC TABLE 1004.1.2):	
1 OCC / 100 GSF	2006 GSF / 100 =	
<b>TOTAL OCCUPANT LOAD</b>	
21 OCCUPANTS	21 OCCUPANTS	
9,000 SF / FLOOR	9,000 SF / FLOOR	
TWO (2) STORIES	TWO (2) STORIES	
ONE (1) STORY	ONE (1) STORY	
ONE EACH SPACE	ONE EACH SPACE	
<b>E. FIRE RESISTANCE RATING REQUIREMENTS (FBC TABLE 601 &amp; FBC 705.4)</b>	
PARTY AND FIRE WALLS:	0 HR	
STRUCTURAL FRAME:	0 HR	
BEARING WALLS - INTERIOR	0 HR	
BEARING WALLS - EXTERIOR	0 HR	
NONBEARING WALLS & PARTITIONS (INTERIOR)	0 HR	
NONBEARING WALLS & PARTITIONS (EXTERIOR)	0 HR	
FLOOR CONSTRUCTION	0 HR	
ROOF CONSTRUCTION	0 HR	




POWELL STUDIO  
ARCHITECTURE

ARCHITECTURE | INTERIOR DESIGN  
1318 BOWMAN STREET • CLERMONT, FLORIDA 34711  
PH: (352) 874-2340 • FAX: (877) 680-7183  
www.powellstudio.com  
AA# 24002238

© COPYRIGHT 2016 POWELL STUDIO ARCHITECTURE, LLC.  
THIS DRAWING AND ALL IDEAS, DESIGNS, ARRANGEMENTS, AND  
PLANS CONTAINED THEREIN, INCLUDING ALL RELATED DIGITAL  
DRAWINGS OR FILES HEREIN, ARE THE EXCLUSIVE PROPERTY  
OF POWELL STUDIO ARCHITECTURE, LLC. THEY ARE  
EVOLVED, AND DEVELOPED FOR USE ON AND IN CONJUNCTION  
WITH THE SPECIFIED PROJECT. THIS DRAWING MAY NOT BE  
USED, COPIED, REPRODUCED, OR DISCLOSED IN WHOLE OR IN PART  
FOR ANY PURPOSE WHATSOEVER WITHOUT THE WRITTEN  
CONSENT OF POWELL STUDIO ARCHITECTURE, LLC.

CONSULTANT:

OWNER / PROJECT:  
**VIETNAMESE AMERICAN BUDDHIST ASSOCIATION**  
LEESBURG, FLORIDA

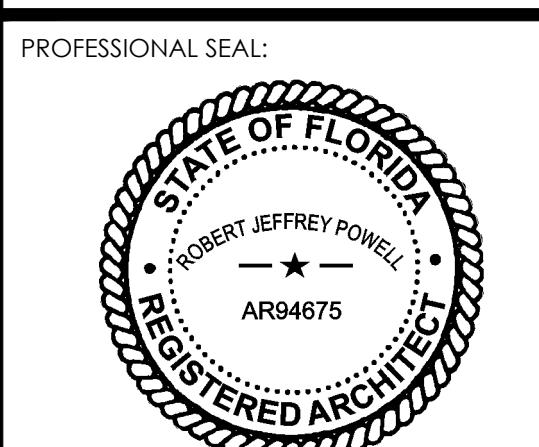

PROJECT NO: PSA2016-14

REVISIONS: 05/08/17 BLDG. DEPT. COMMENTS

MARK DATE DESCRIPTION

ISSUE DATE: DECEMBER 14, 2016

ARCHITECTURAL SITE PLAN

A2.1

NOTE:  
AUTOMATIC FIRE SPRINKLER SYSTEM  
TO BE DESIGNED BY SPECIALTY  
CONTRACTOR UNDER SEPARATE  
PERMIT PER 903.2.8, INSTALLED IN  
ACCORDANCE WITH NFPA 13D.

NOTE:  
SIDEWALKS, UNLESS OTHERWISE  
NOTED, SHALL BE FLUSH TO ALL  
PORCHES AND PATHWAYS

ALT  
KEY  
3376803  
PLANTATION  
AT  
LEESBURG  
MAGNOLIA  
POINT  
HOA  
(NOT  
PLATTED)

FLUM: URBAN LOW DENSITY  
ZONING: PUD (PLANNED UNIT DEVELOPMENTS)

6" WIDE WHITE  
STRIPE, TYP.

PROPOSED 12'X12'  
DUMPSTER PAD

1

2

3

4

5

6

7

8

9

10

11

12

13

14

15

16

17

18

19

20

21

22

23

24

25

26

27

28

29

30

31

32

33

34

35

36

37

38

39

40

41

42

43

44

45

46

47

48

49

50

51

52

53

54

55

56

57

58

59

60

61

62

63

64

65

66

67

68

69

70

71

72

73

74

75

76

77

78

79

80

81

82

83

84

85

86

87

88

89

90

91

92

93

94

95

96

97

98

99

100

101

102

103

104

105

106

107

108

109

110

111

112

113

114

115

116

117

118

119

120

121

122

123

124

125

126

127

128

129

130

131

132

133

134

135

136

137

138

139

140

141

142

143

144

145

146

147

148

149

150

151

152

153

154

155

156

157

158

159

160

161

162

163

164

165

166

167

168

169

170

171

172

173







POWELL STUDIO  
ARCHITECTURE

ARCHITECTURE | INTERIOR DESIGN  
1318 BOWMAN STREET • CLERMONT, FLORIDA 34711  
PH: (352) 874-2340 • FAX: (877) 680-7183  
www.powellstudio.com  
AA# 26002236

© COPYRIGHT 2016 POWELL STUDIO ARCHITECTURE, LLC.  
THIS DRAWING AND ALL IDEAS, DESIGNS, ARRANGEMENTS, AND  
PLANS CONTAINED THEREIN, INCLUDING ALL RELATED DIGITAL  
DRAWINGS OR FILES HEREIN, ARE THE EXCLUSIVE PROPERTY  
OF POWELL STUDIO ARCHITECTURE, LLC. THEY MAY NOT BE  
COPIED, REPRODUCED, OR USED IN WHOLE OR IN PART, IN WHOLE  
OR PART, FOR ANY PROJECT, WHETHER RELATED OR NOT, WITHOUT  
THE WRITTEN CONSENT OF POWELL STUDIO ARCHITECTURE, LLC.

CONSULTANT:

OWNER / PROJECT:  
**VIETNAMESE  
AMERICAN BUDDHIST  
ASSOCIATION**  
LEESBURG, FLORIDA

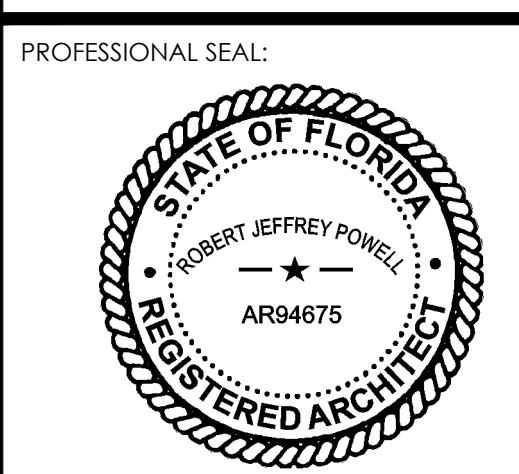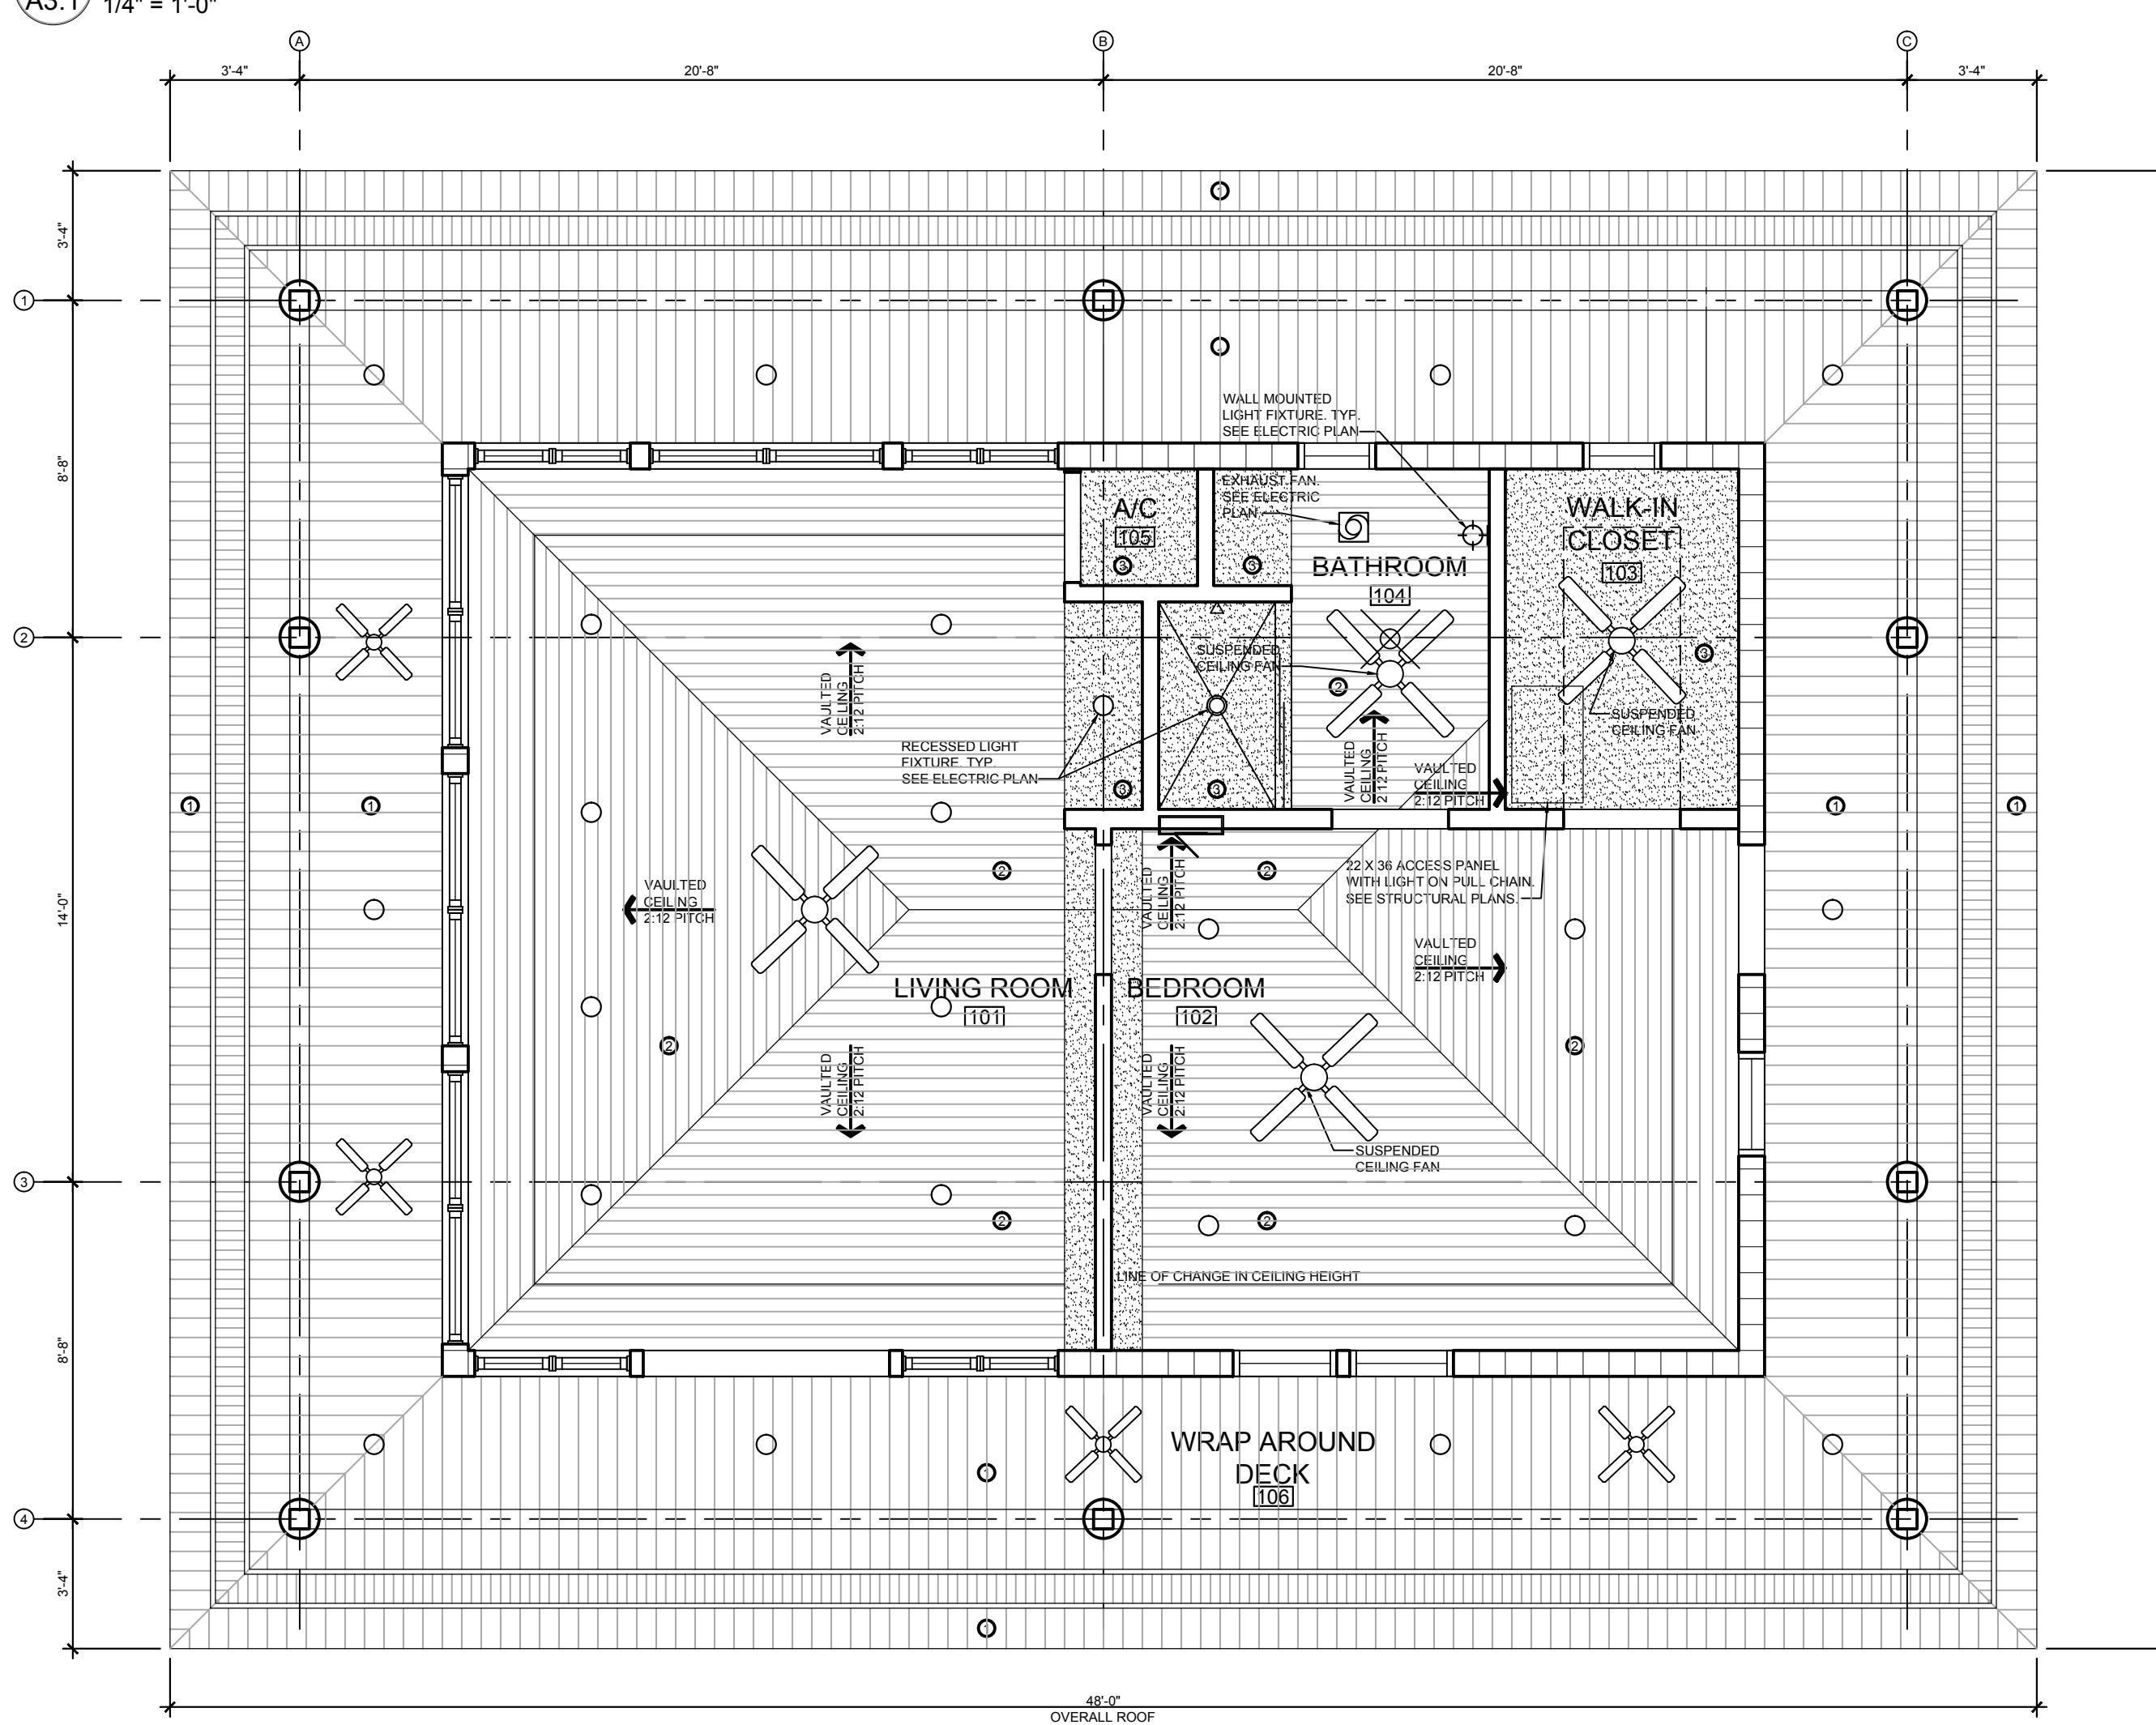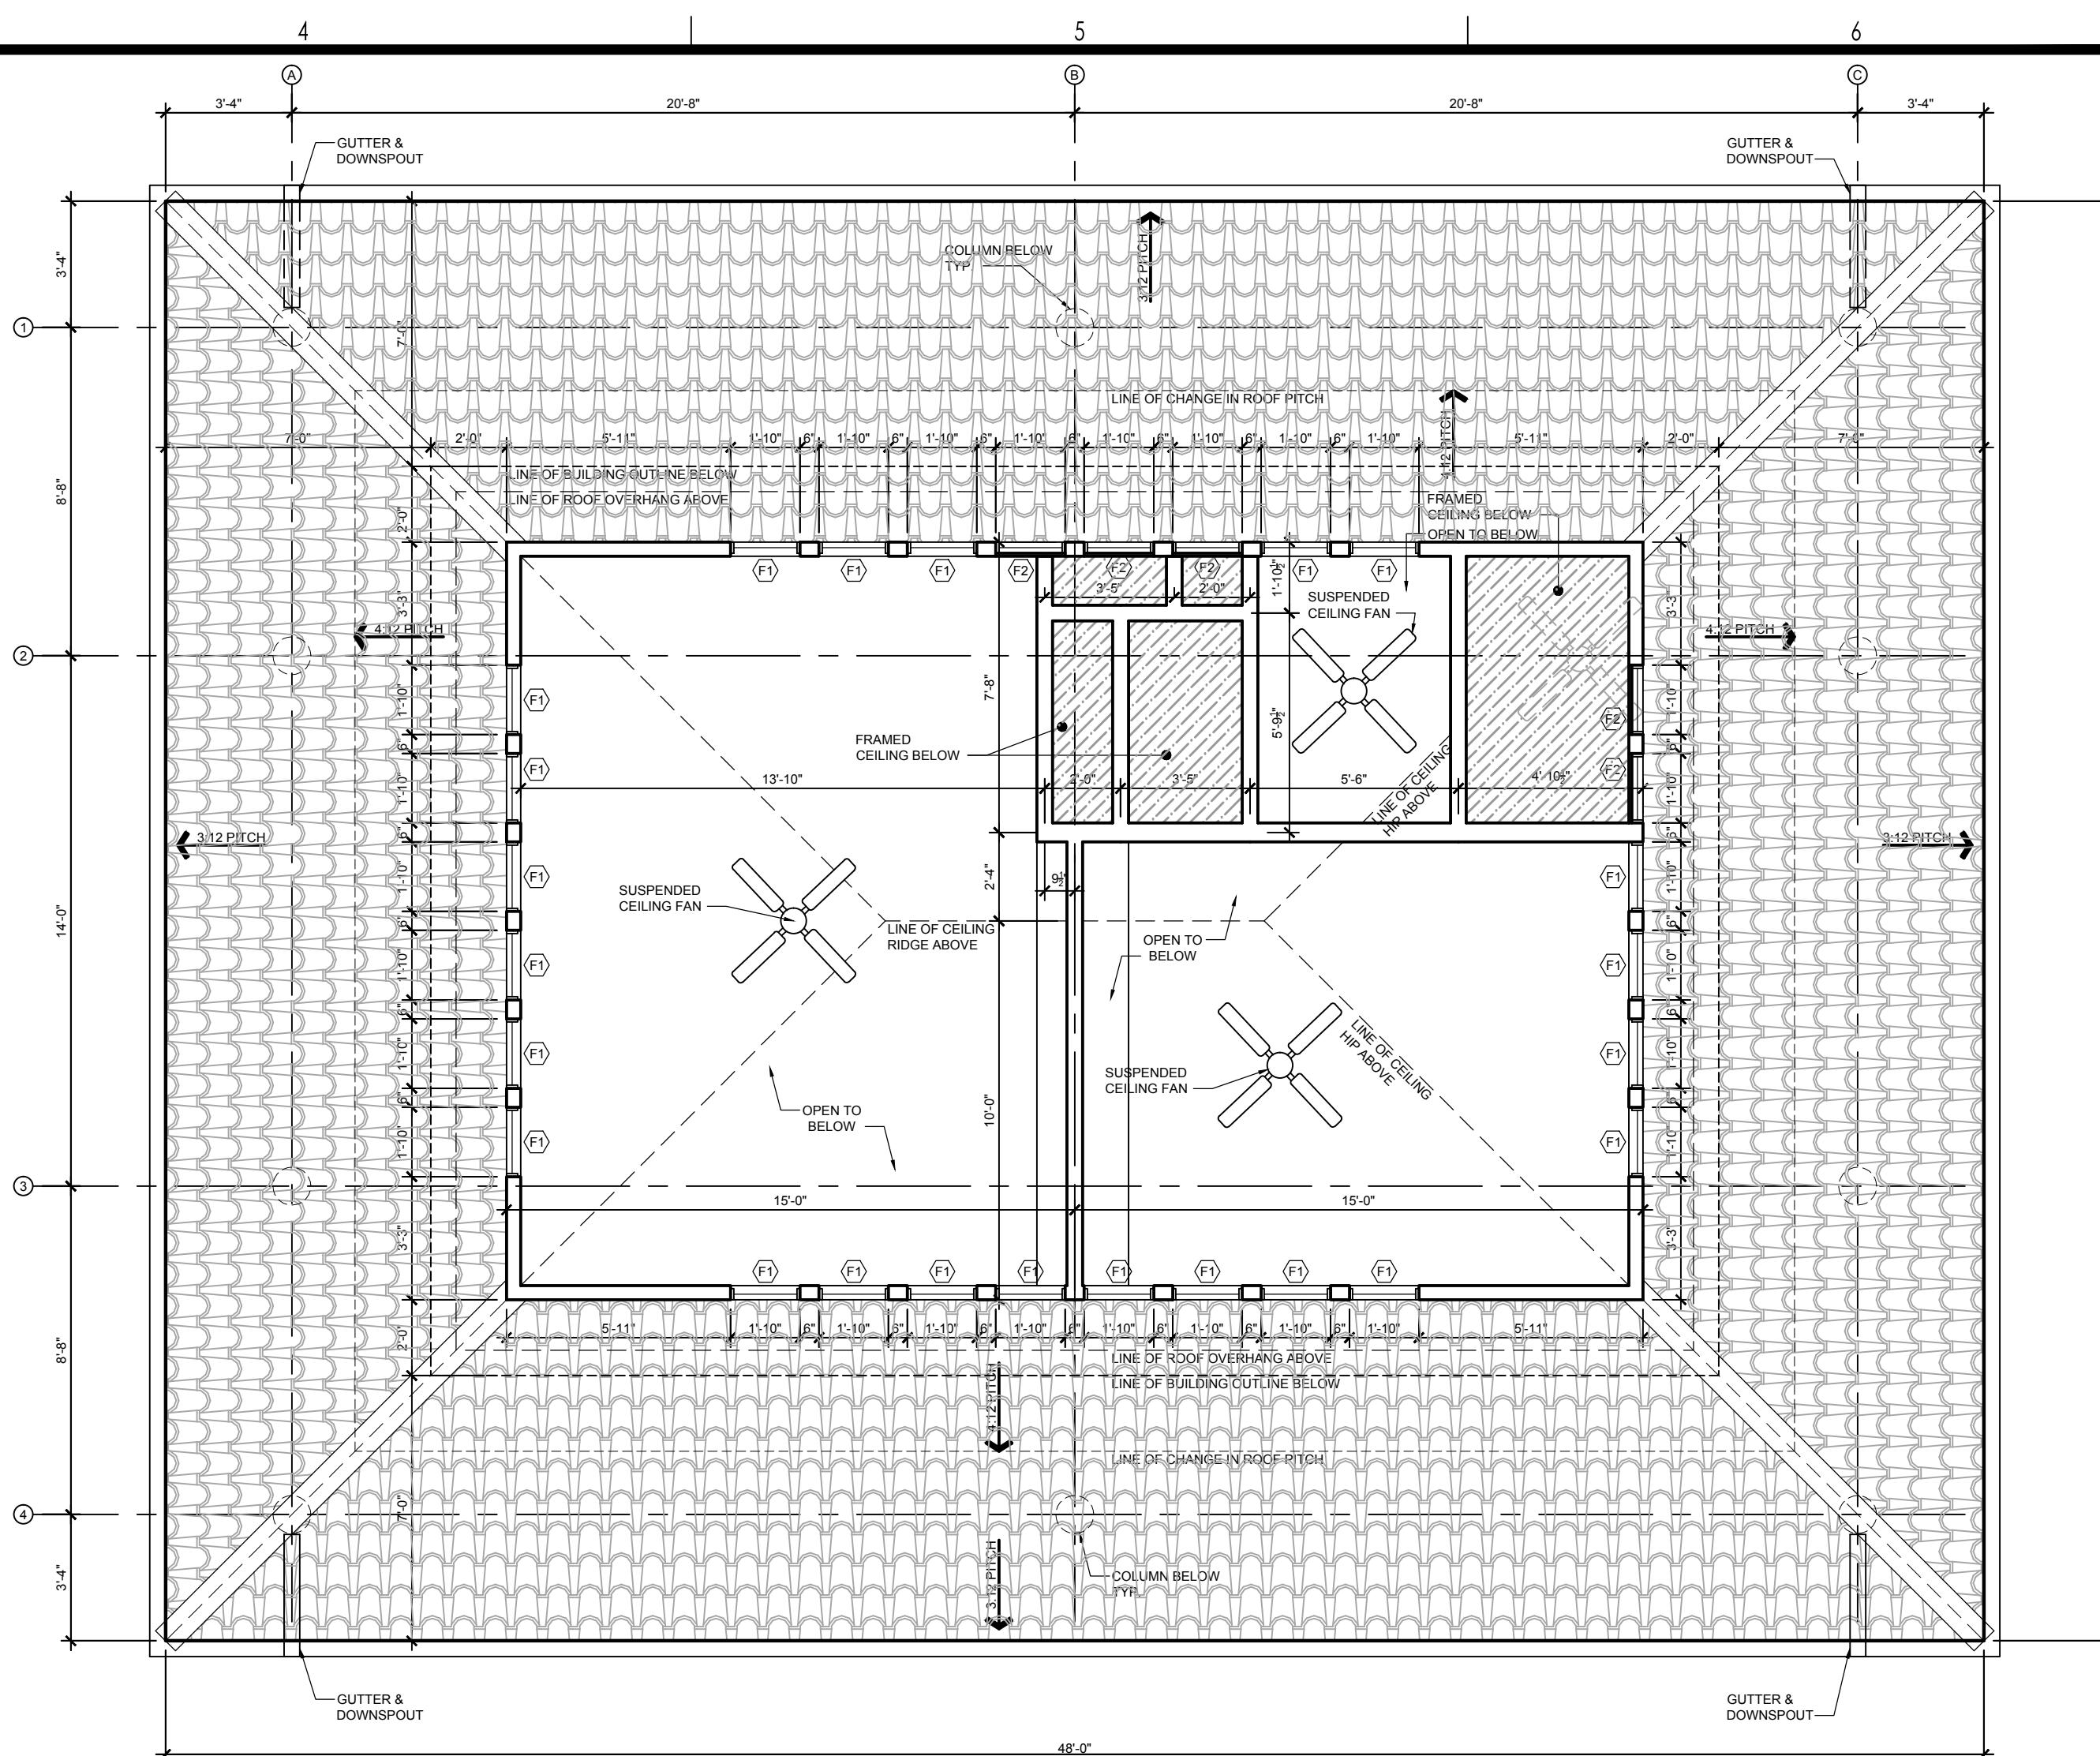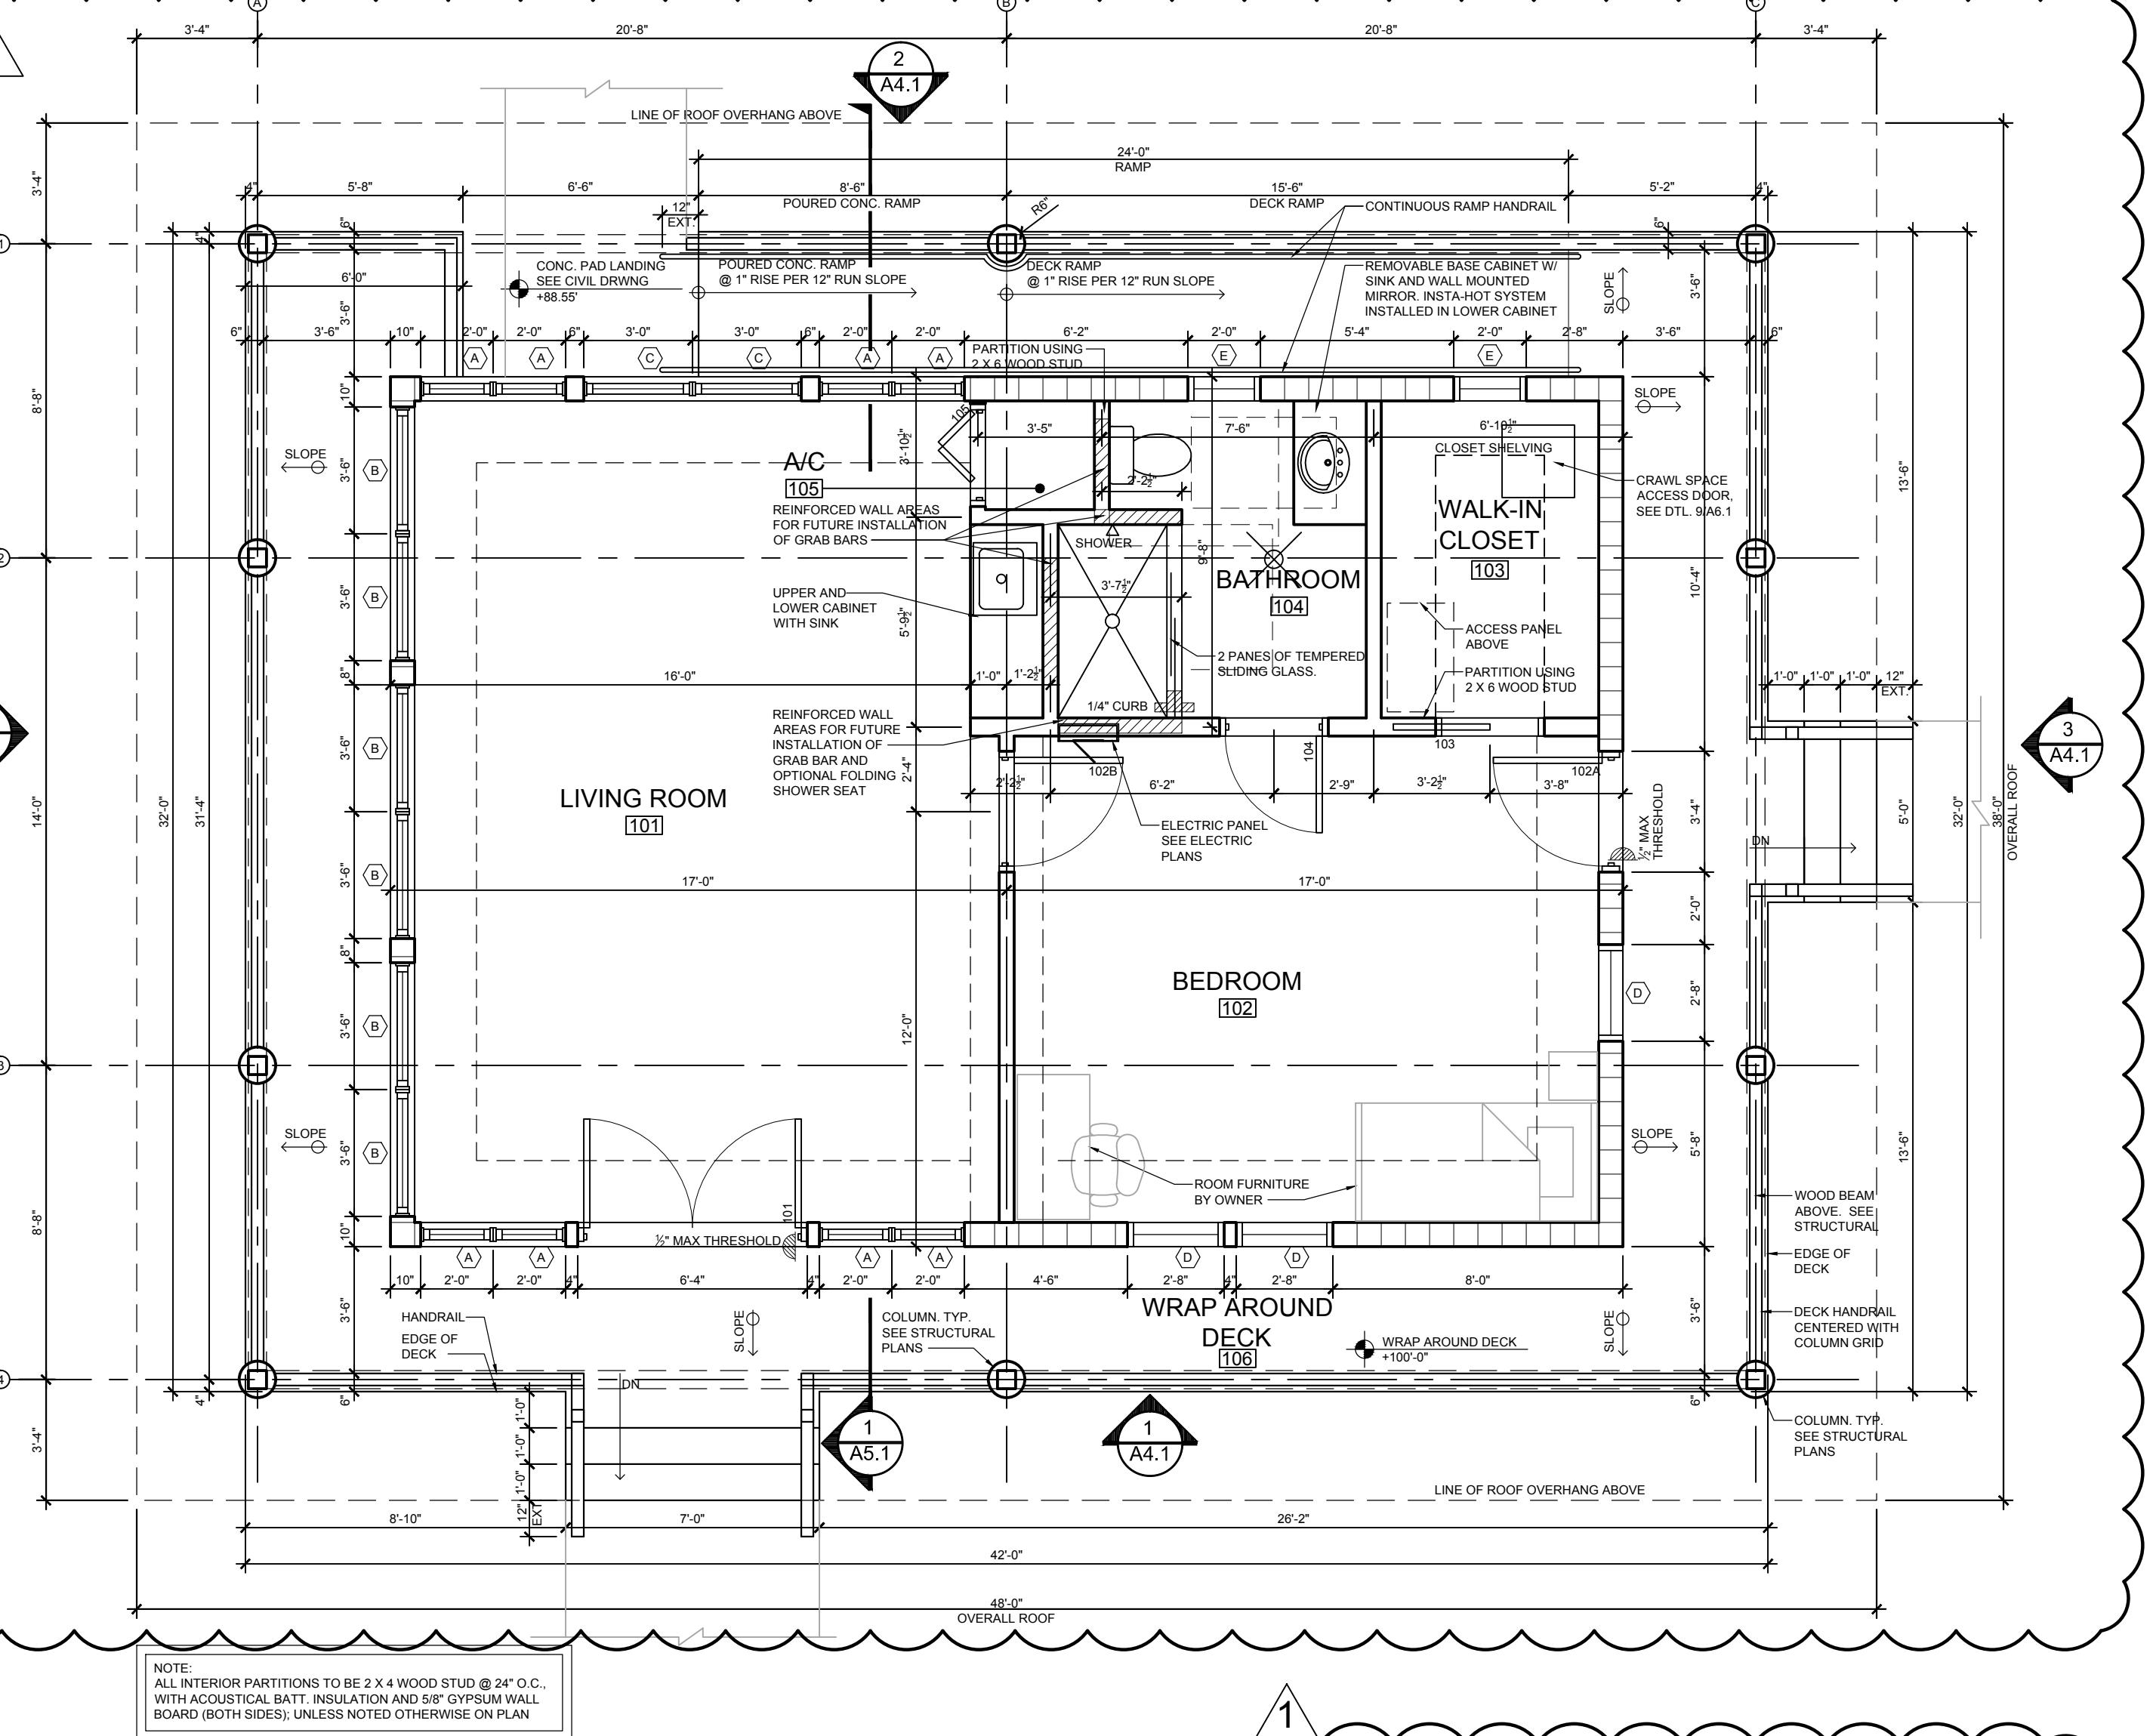

PROJECT NO: PSA2016-14

REVISIONS:  
05/08/17 BLDG. DEPT. COMMENTS

MARK DATE DESCRIPTION

ISSUE DATE: DECEMBER 14, 2016

MASTER CABIN  
FLOOR PLAN  
REFLECTED CEILING PLAN

A3.1



POWELL STUDIO  
ARCHITECTURE



1318 BOWMAN STREET | CLERMONT, FLORIDA 34711  
PH: (352) 874-2340 | FAX: (877) 680-7183  
www.powellstudio.com  
AA # 26002238

© COPYRIGHT 2016 POWELL STUDIO ARCHITECTURE, LLC.  
ALL DRAWINGS AND ALL IDEAS, DESIGNS, ARRANGEMENTS, AND  
PLANS CONTAINED THEREIN, INCLUDING ALL RELATED DIGITAL  
DRAWINGS OR FILES HEREIN ARE THE EXCLUSIVE PROPERTY  
OF POWELL STUDIO ARCHITECTURE, LLC. THEY ARE  
DEVELOPED, AND DEVELOPED FOR USE ON AND IN CONJUNCTION  
WITH THE SPECIFIED PROJECT. THIS DRAWING MAY NOT BE  
USED, COPIED, OR REPRODUCED IN WHOLE OR IN PART, OR FOR  
ANY PURPOSE WHATSOEVER WITHOUT THE WRITTEN  
CONSENT OF POWELL STUDIO ARCHITECTURE, LLC.

CONSULTANT:

OWNER / PROJECT:

# VIETNAMESE AMERICAN BUDDHIST ASSOCIATION LEESBURG, FLORIDA

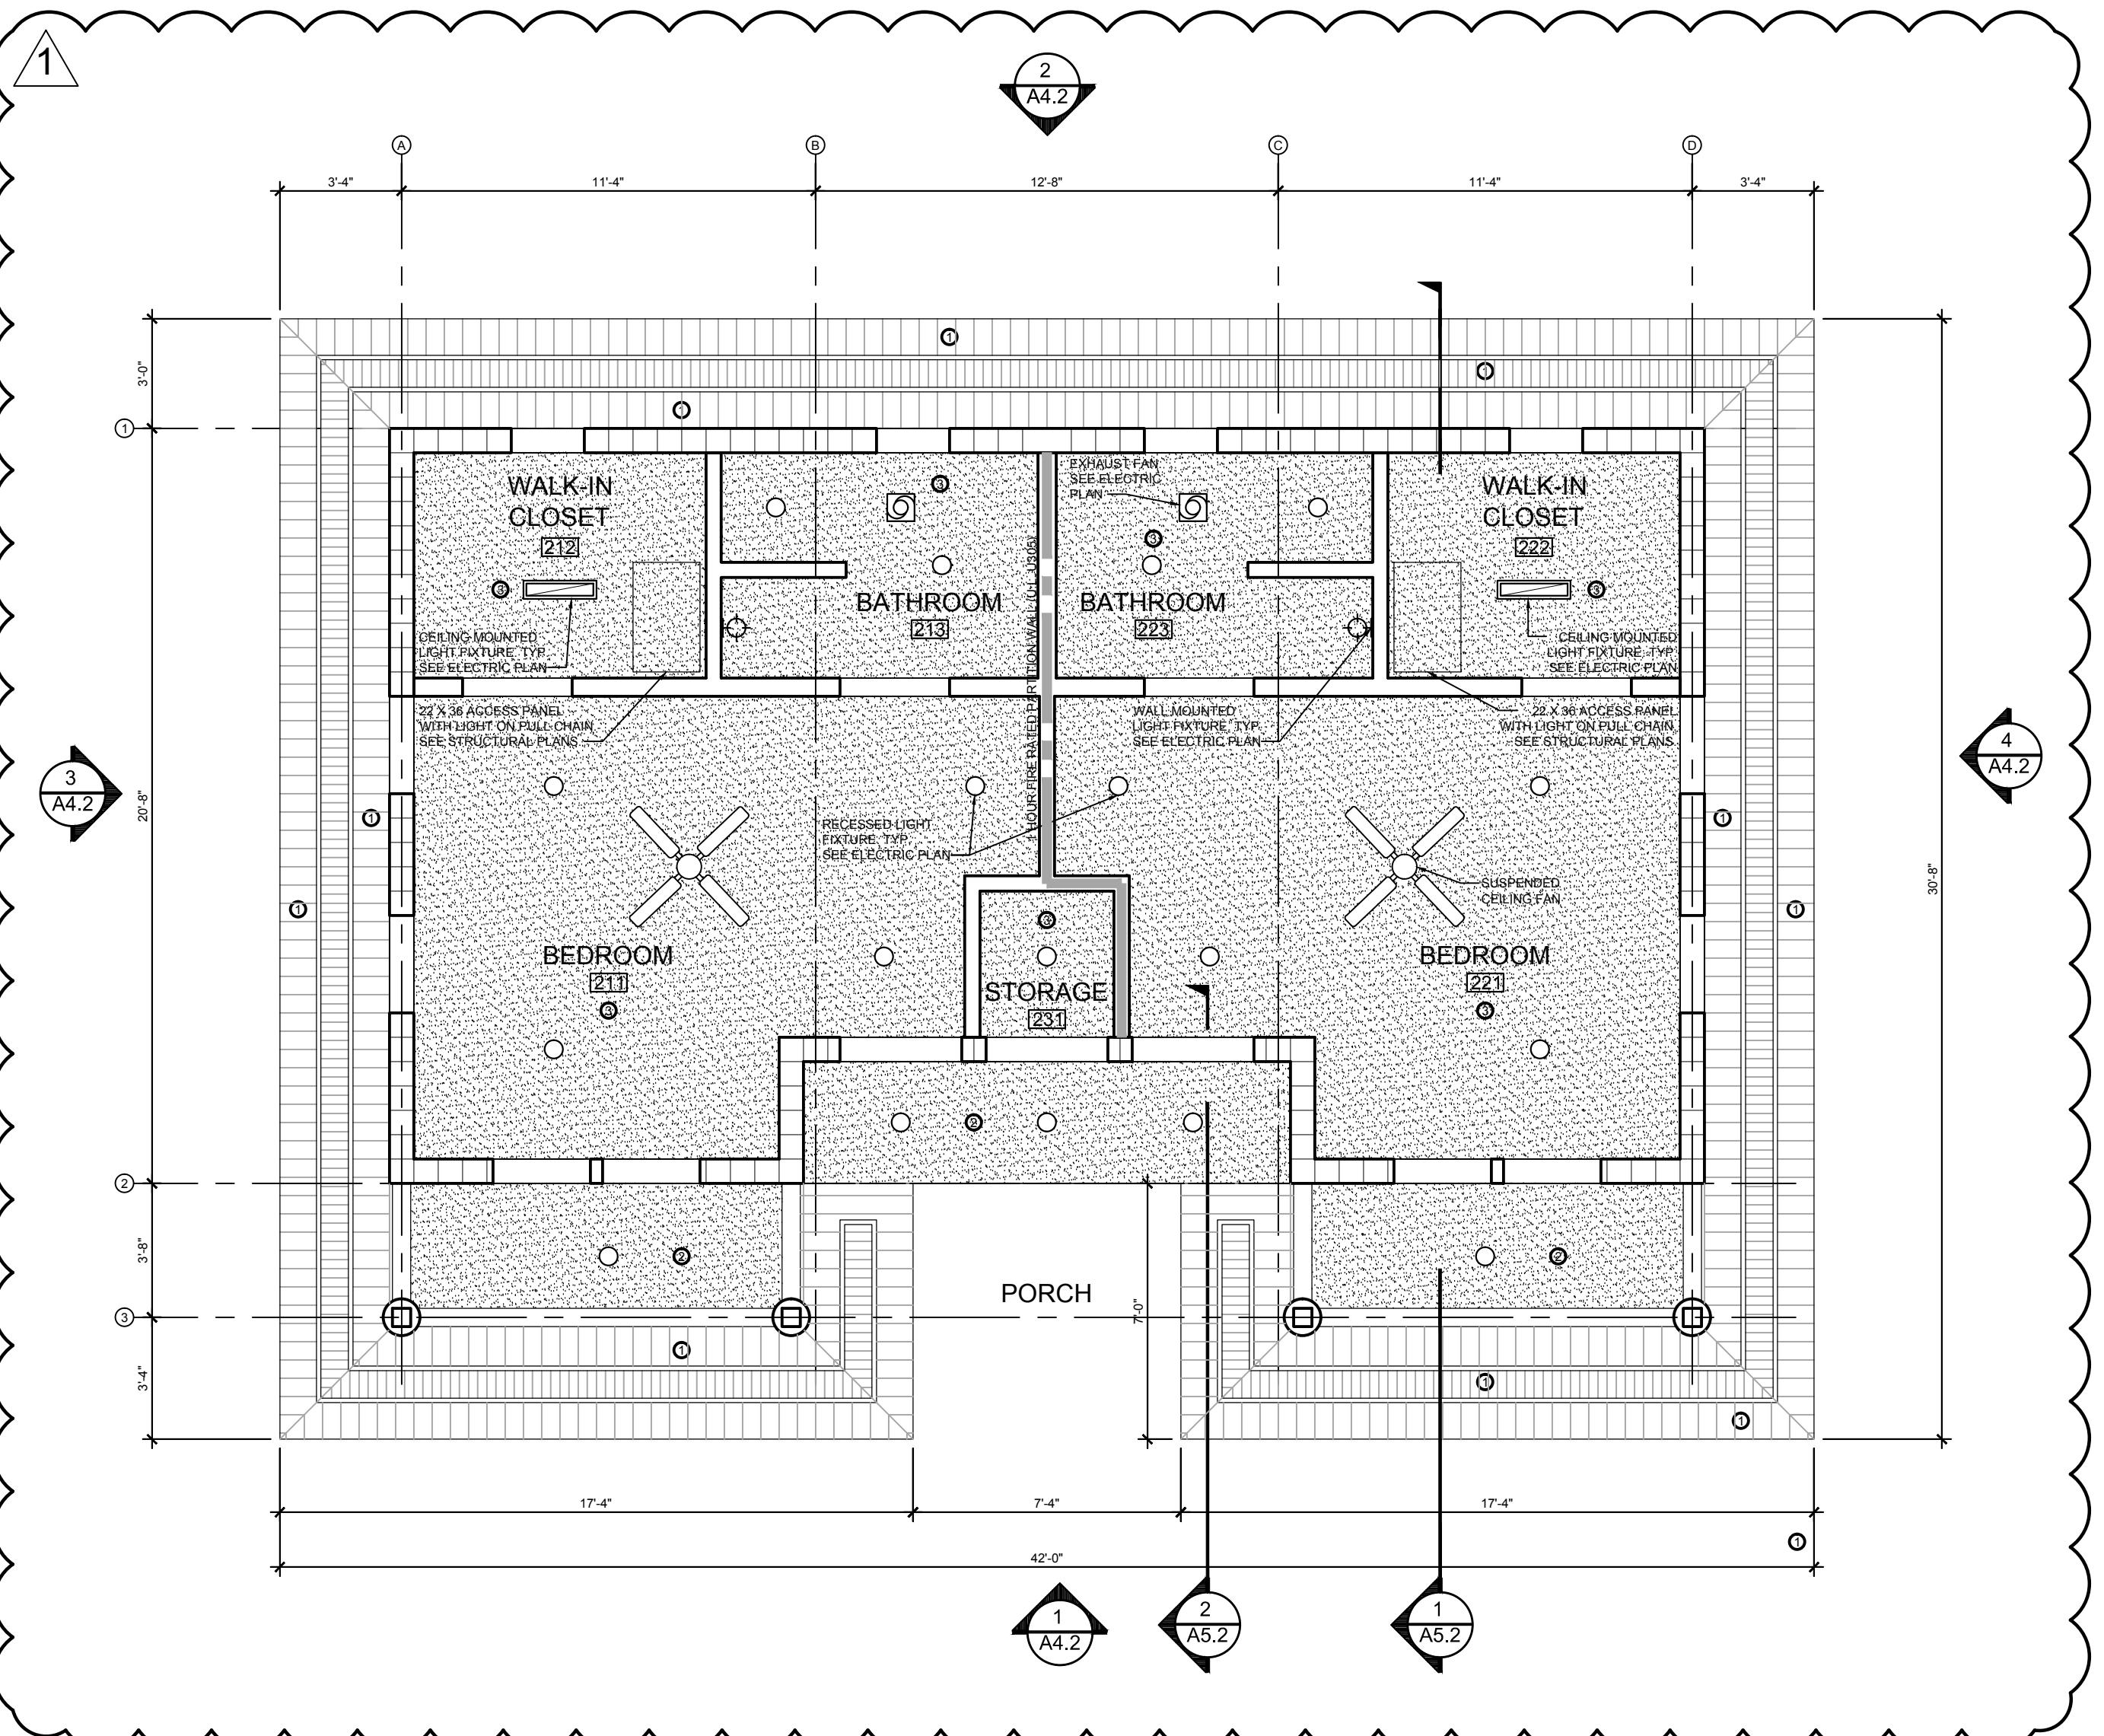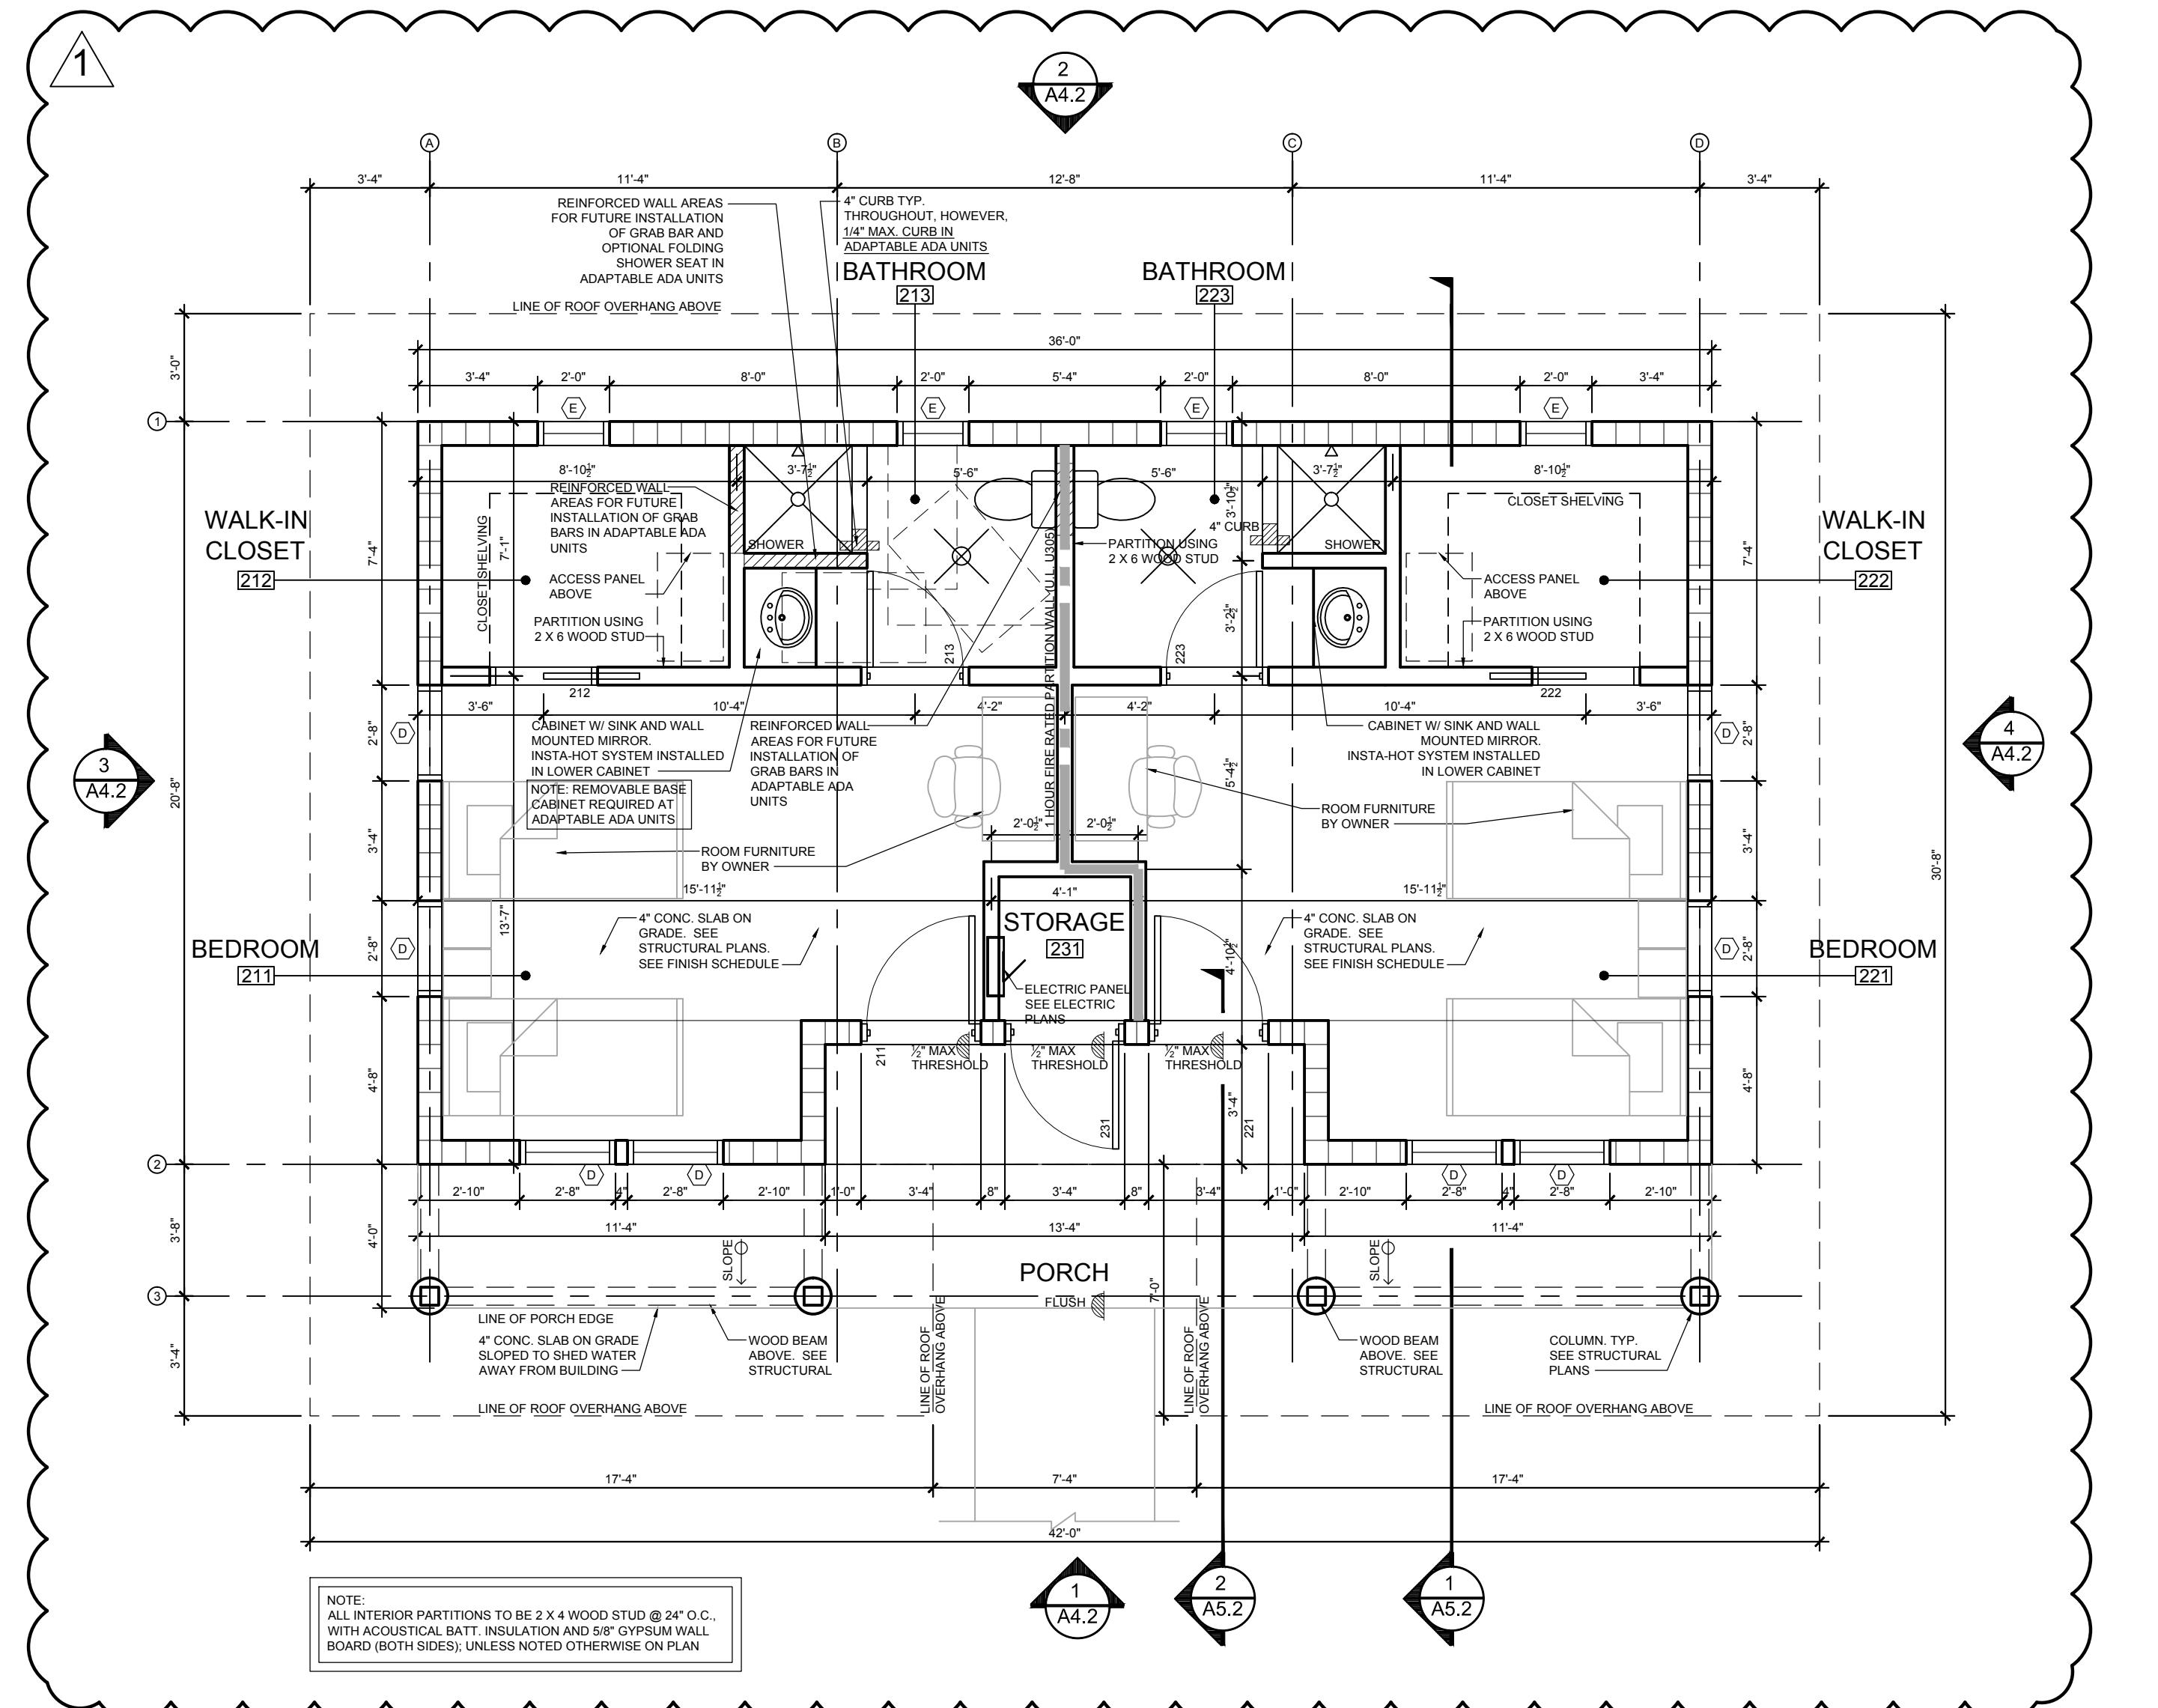


**REFLECTED CEILING PLAN KEY:**

- ① WOOD SOFFIT BOARD WITH CONTINUOUS SOFFIT VENT
- ② DRYWALL CEILING AT 8'-4" AFF.
- ③ DRYWALL CEILING AT 8'-8" AFF.

**NOTE:**  
AUTOMATIC FIRE SPRINKLER SYSTEM TO BE DESIGNED BY  
SPECIALTY CONTRACTOR UNDER SEPARATE PERMIT PER 903.2.8,  
INSTALLED IN ACCORDANCE WITH NFPA 13D.

**NOTE:**  
AT LEAST 5% BUT NO FEWER THAN ONE UNIT, OF THE TOTAL  
NUMBER OF DOUBLE CABINS SHALL PROVIDE FOR ADA  
ADAPTABILITY, SEE DETAIL 5/A3.4 FOR TYPICAL MOUNTING  
HEIGHTS

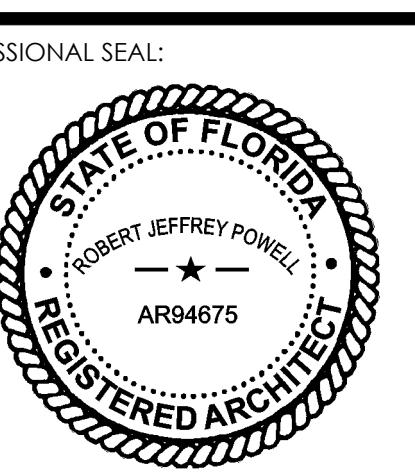

PROJECT NO: PSA2016-14

REVISIONS:  
05/08/17 BLDG. DEPT. COMMENTS

MARK DATE DESCRIPTION


ISSUE DATE: DECEMBER 14, 2016

DOUBLE CABIN  
FLOOR PLAN  
REFLECTED CEILING PLAN

A3.2

# VIETNAMESE AMERICAN BUDDHIST ASSOCIATION

---

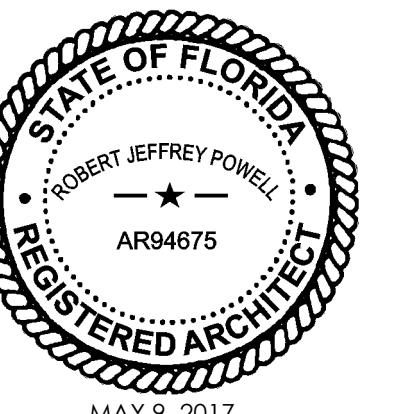

PROFESSIONAL SEAL

**NOTE:**  
AUTOMATIC FIRE SPRINKLER SYSTEM TO BE DESIGNED BY  
SPECIALTY CONTRACTOR UNDER SEPARATE PERMIT PER 903.2.8,  
INSTALLED IN ACCORDANCE WITH NFPA 13D.

**NOTE:**  
AT LEAST 5%, BUT NO FEWER THAN ONE UNIT, OF THE TOTAL NUMBER OF SINGLE CABINS SHALL PROVIDE FOR ADA ADAPTABILITY, SEE DETAIL 5/A3.4 FOR TYPICAL MOUNTING HEIGHTS

PROJEKTNAK - PROJEKTAKA

**REVISIONS:**

MARK	DATE	DESCRIPTION
------	------	-------------

ISSUE DATE: DECEMBER 14, 2016

# SINGLE CABIN

## FLORIDA

## REFLECTED CEILING PLAN

A22

1 A4.3

2 A4.3

3 A4.3

4 A4.3

NOTE:  
ALL INTERIOR PARTITIONS TO BE 2 X 4 WOOD STUD @ 24" O.C.,  
WITH ACOUSTICAL BATT. INSULATION AND 5/8" GYPSUM WALL  
BOARD (BOTH SIDES); UNLESS NOTED OTHERWISE ON PLAN

LINE OF ROOF OVERHANG ABOVE

19'-4"

3'-4"

3'-0"

16'-0"

26'-0"

3'-8"

4'-0"

3'-4"

8'-8"

10'-8"

20'-0"

2'-8"

2'-0"

2'-0"

2'-8"

3'-4"

13'-9"

6'-3"

6'-6"

9'-8"

3'-6"

102

103

3'-7"

5'-7"

2'-4 1/2"

3'-10 1/2"

4'-1 1/2"

4'-4"

301

BEDROOM

REINFORCED WALL AREAS FOR FUTURE INSTALLATION OF GRAB BARS IN ADAPTABLE ADA UNITS

ROOM FURNITURE BY OWNER

4" CONC. SLAB ON GRADE. SEE STRUCTURAL PLANS. SEE FINISH SCHEDULE

1/2" MAX THRESHOLD

FLUSH

SLOPE

LINE OF PORCH EDGE  
4" CONC. SLAB ON GRADE SLOPED TO SHED WATER AWAY FROM BUILDING

LINE OF ROOF OVERHANG ABOVE

WALL MOUNTED MIRROR.  
INSTA-HOT SYSTEM INSTALLED IN LOWER CABINET

CABINET W/ SINK AND

ACCESS PANEL ABOVE

COLUMN. TYP.  
SEE STRUCTURAL PLANS

ELECTRIC PANEL SEE ELECTRIC PLANS

SHOWER

REINFORCED WALL AREAS FOR FUTURE INSTALLATION OF GRAB BAR AND OPTIONAL FOLDING SHOWER SEAT IN ADAPTABLE ADA UNITS

NOTE: REMOVABLE BASE CABINET REQUIRED AT ADAPTABLE ADA UNITS

1 A4.3

1 A5.3

26'-0"

WALK-IN CLOSET

302

303

BATHROOM

101

33" MIN

102

103

8010

8011

80100

80101

80337</

# SINGLE CABIN - FLOOR PLAN

BLDG. AREA: 320 SF

1  
A3.3 1/4" = 1'-0"

This architectural floor plan shows a room layout with the following dimensions:

- Width: 19'-4" (from A to B)
- Length: 26'-0" (from 1 to 3)
- Height: 8'-0" (from 1 to 2)
- Width of the central area: 16'-0"
- Width of the side areas: 3'-4"
- Width of the side walk-in closets: 3'-4"

The room contains the following fixtures and features:

- BEDROOM:** Located in the center, labeled 301.
- BATHROOM:** Located to the right of the central area, labeled 303.
- WALK-IN CLOSET:** Located to the right of the bathroom, labeled 302.
- CEILING MOUNTED LIGHT FIXTURE, TYP. SEE ELECTRIC PLAN:** Located in the bathroom area.
- RECESSED LIGHT FIXTURE, TYP. SEE ELECTRIC PLAN:** Located in the central area.
- 22 X 36 ACCESS PANEL WITH LIGHT ON FULL CHAIN. SEE STRUCTURAL PLANS:** Located in the central area.
- SUSPENDED CEILING FAN:** Located in the central area.
- EXHAUST FAN SEE ELECTRIC PLAN:** Located in the bathroom area.

Callouts and notes:

- Callout 1: Located in the top left corner.
- Callout 2: Located at the top center, labeled A4.3.
- Callout 3: Located on the left side, labeled A4.3.
- Callout 4: Located on the right side, labeled A4.3.
- Callout 5: Located at the bottom center, labeled A4.3.
- Callout 6: Located at the bottom right, labeled A5.3.

**2** SINGLE CABIN - REFLECTED CEILING PLAN

A3.3 1/4" = 1'-0"

REFLECTED CEILING PLAN KEY:

- ① WOOD SOFFIT BOARD WITH CONTINUOUS SOFFIT VENT
- ② DRYWALL CEILING AT 8'-4" AFF.
- ③ DRYWALL CEILING AT 8' 8" AFF

### A3.3



POWELL STUDIO  
A B C H U L T E S T U D I O

---

ARCHITECTURE | INTERIOR DESIGN

---

1318 BOWMAN STREET ■ CLERMONT, FLORIDA 34711  
PH: (352) 874-2340 ■ FAX: (877) 680-7183  
[www.bowellstudiotrarch.com](http://www.bowellstudiotrarch.com)

© COPYRIGHT 2016 POWELL STUDIO ARCHITECTURE, LLC.  
THIS DRAWING AND ALL IDEAS, DESIGNS, ARRANGEMENTS, AND PLANS CONTAINED THEREIN, INCLUDING ALL RELATED DIGITAL DRAWINGS OR FILES HEREIN ARE THE EXCLUSIVE PROPERTY OF POWELL STUDIO ARCHITECTURE, LLC., AND WERE CREATED, EVOLVED, AND DEVELOPED FOR USE ON AND IN CONJUNCTION WITH THE SPECIFIED PROJECT. THIS DRAWING MAY NOT BE USED OR DISCLOSED TO ANY PERSON, FIRM, OR CORPORATION FOR ANY PURPOSE WHATSOEVER WITHOUT THE WRITTEN CONSENT OF POWELL STUDIO ARCHITECTURE, LLC.

**CONSULTANT:**

OWNER / PRO.

VIETNAMESE  
AMERICAN BUDDHIST  
ASSOCIATION

---

LEESBURG, FLORIDA

The seal is circular with a rope-like outer border. The words "STATE OF FLORIDA" are at the top and "REGISTERED ARCHITECT" are at the bottom, both in an arc. The center contains a dotted circle with "ROBERT JEFFREY POWELL" and a horizontal line with a star in the middle. Below the star is the number "AR94675".

11. **What is the primary purpose of the *Journal of Clinical Endocrinology and Metabolism*?**


## REVISIONS:

11. *What is the primary purpose of the following statement?*


ISSUE DATE: DECEMBER 14, 2016

**RESTROOM BUILDING**  
**FLOOR PLAN**  
**REFLECTED CEILING**

## A3.4

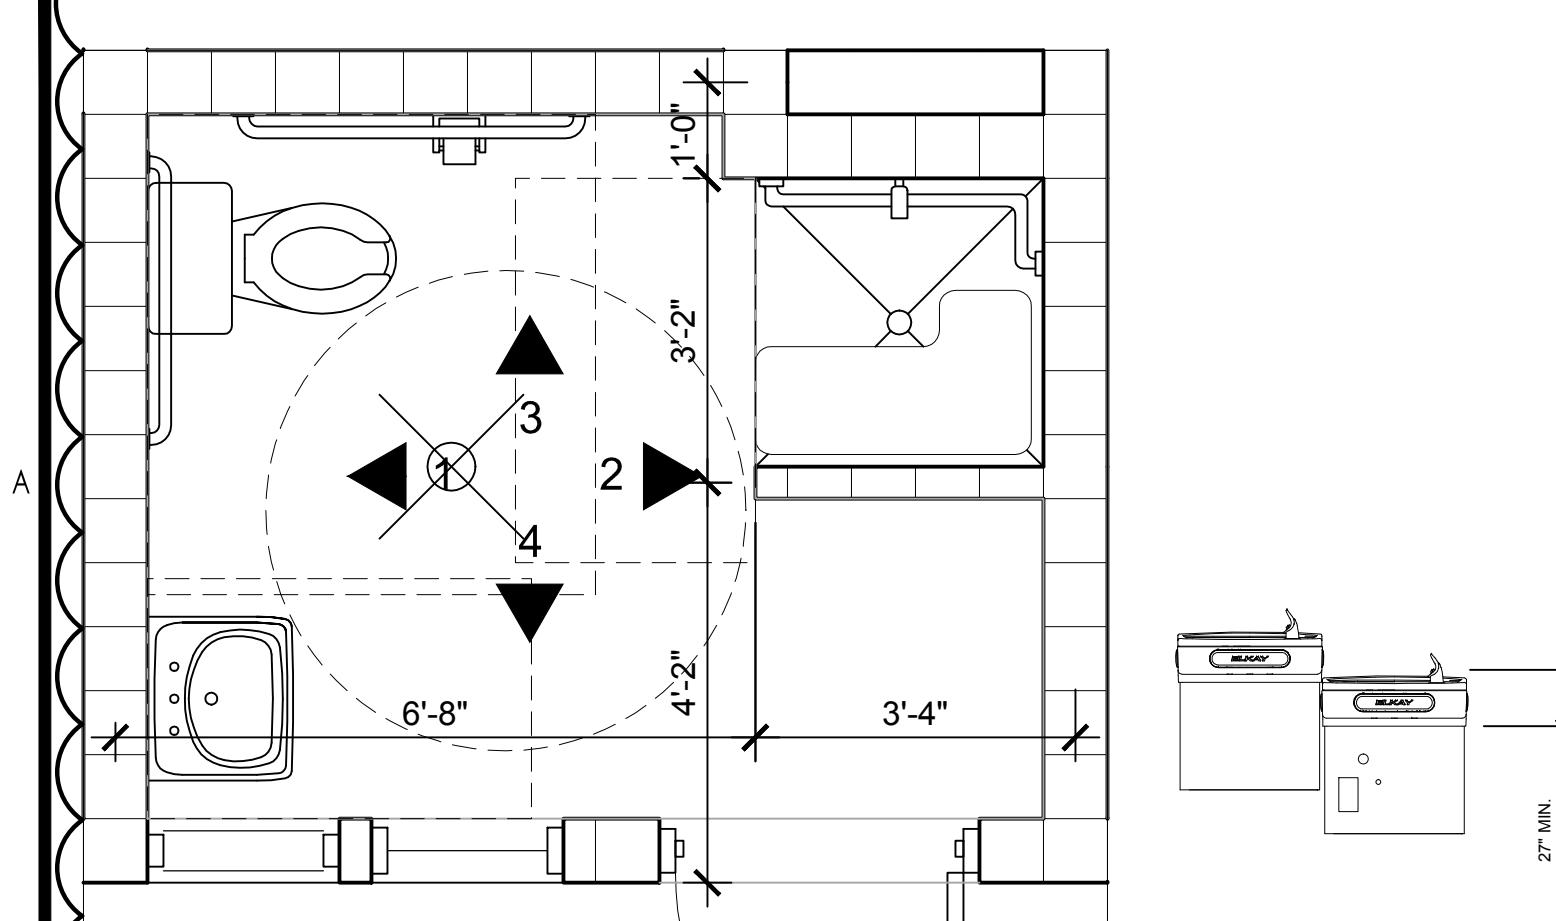

3 ENLARGED HCRR FLOOR PLAN 4 HI-LO FOUNTAIN ELEV.

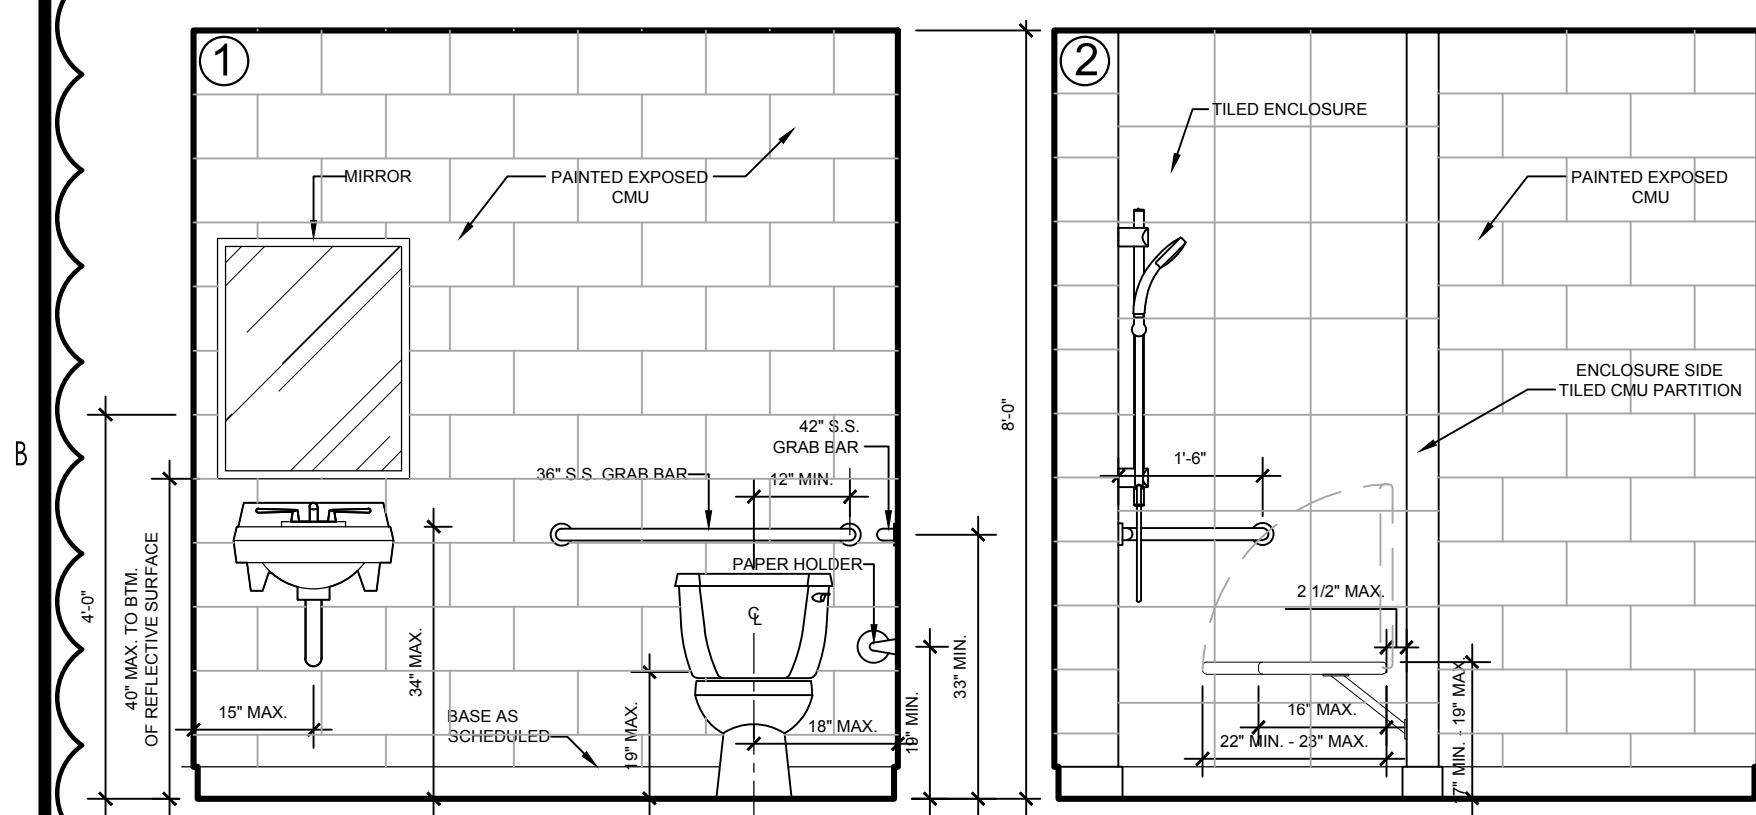


This architectural drawing shows a bathroom layout with the following dimensions and fixture locations:

- PAINTED EXPOSED CMU:** The wall is made of 8" thick painted exposed concrete masonry units (CMU).
- SHOWER CONTROL LOCATION:** Located 54" MIN. from the floor.
- 12" MAX. 36" S.S. GRAB BAR:** Located 42" S.S. GRAB BAR from the floor.
- 59" MIN. LONG HOSE:** Located 18" MIN. from the shower control location.
- 1/2" MAX.:** Located 48" MAX. from the shower control location.
- 17" MIN. - 19" MAX.:** Located 33" MIN. from the shower control location.
- 36" MAX.:** Located 33" MIN. from the shower control location.
- 33" MIN.:** Located 33" MIN. from the shower control location.
- 19" MIN.:** Located 33" MIN. from the shower control location.
- 36" MAX.:** Located 33" MIN. from the shower control location.
- 3" MIN. - 6" MAX.:** Located 18" MIN. from the shower control location.
- 15" MAX.:** Located 15" MAX. from the shower control location.
- 3" MAX.:** Located 3" MAX. from the shower control location.
- 1/2" MAX.:** Located 48" MAX. from the shower control location.
- 36" S.S. GRAB BAR:** Located 12" MAX. from the floor.
- 33" MIN.:** Located 33" MIN. from the floor.
- 36" MAX.:** Located 36" MAX. from the floor.
- 19" MIN.:** Located 19" MIN. from the floor.
- 33" MIN.:** Located 33" MIN. from the floor.
- 36" MAX.:** Located 36" MAX. from the floor.
- 17" MIN. - 19" MAX.:** Located 17" MIN. - 19" MAX. from the floor.
- TILED ENCLOSURE:** Located on the right side of the shower area.
- CENTERLINE OF FOLDING CHAIR:** Located on the right side of the shower area.


Architectural drawing labeled 4 showing a cross-section of a bathroom wall. The wall is built of concrete masonry units (CMU). On the left, there is a large rectangular opening with a smaller rectangular cutout in its center. On the right, there is a double door opening. The wall is 8'-0" high. A base is scheduled at 34" MAX. Labels include: MIRROR, PAINTED EXPOSED CMU, and BASE AS SCHEDULED.

**REFLECTED CEILING PLAN KEY:**

- ① WOOD SOFFIT BOARD WITH CONTINUOUS SOFFIT VENT
- ② DRYWALL CEILING AT 8'-4" AFF.
- ③ DRYWALL CEILING AT 8'-0" AFF.
- ④ TYPE 'X' DRYWALL CEILING AT BOTTOM OF TRUSS, PER UL. P545

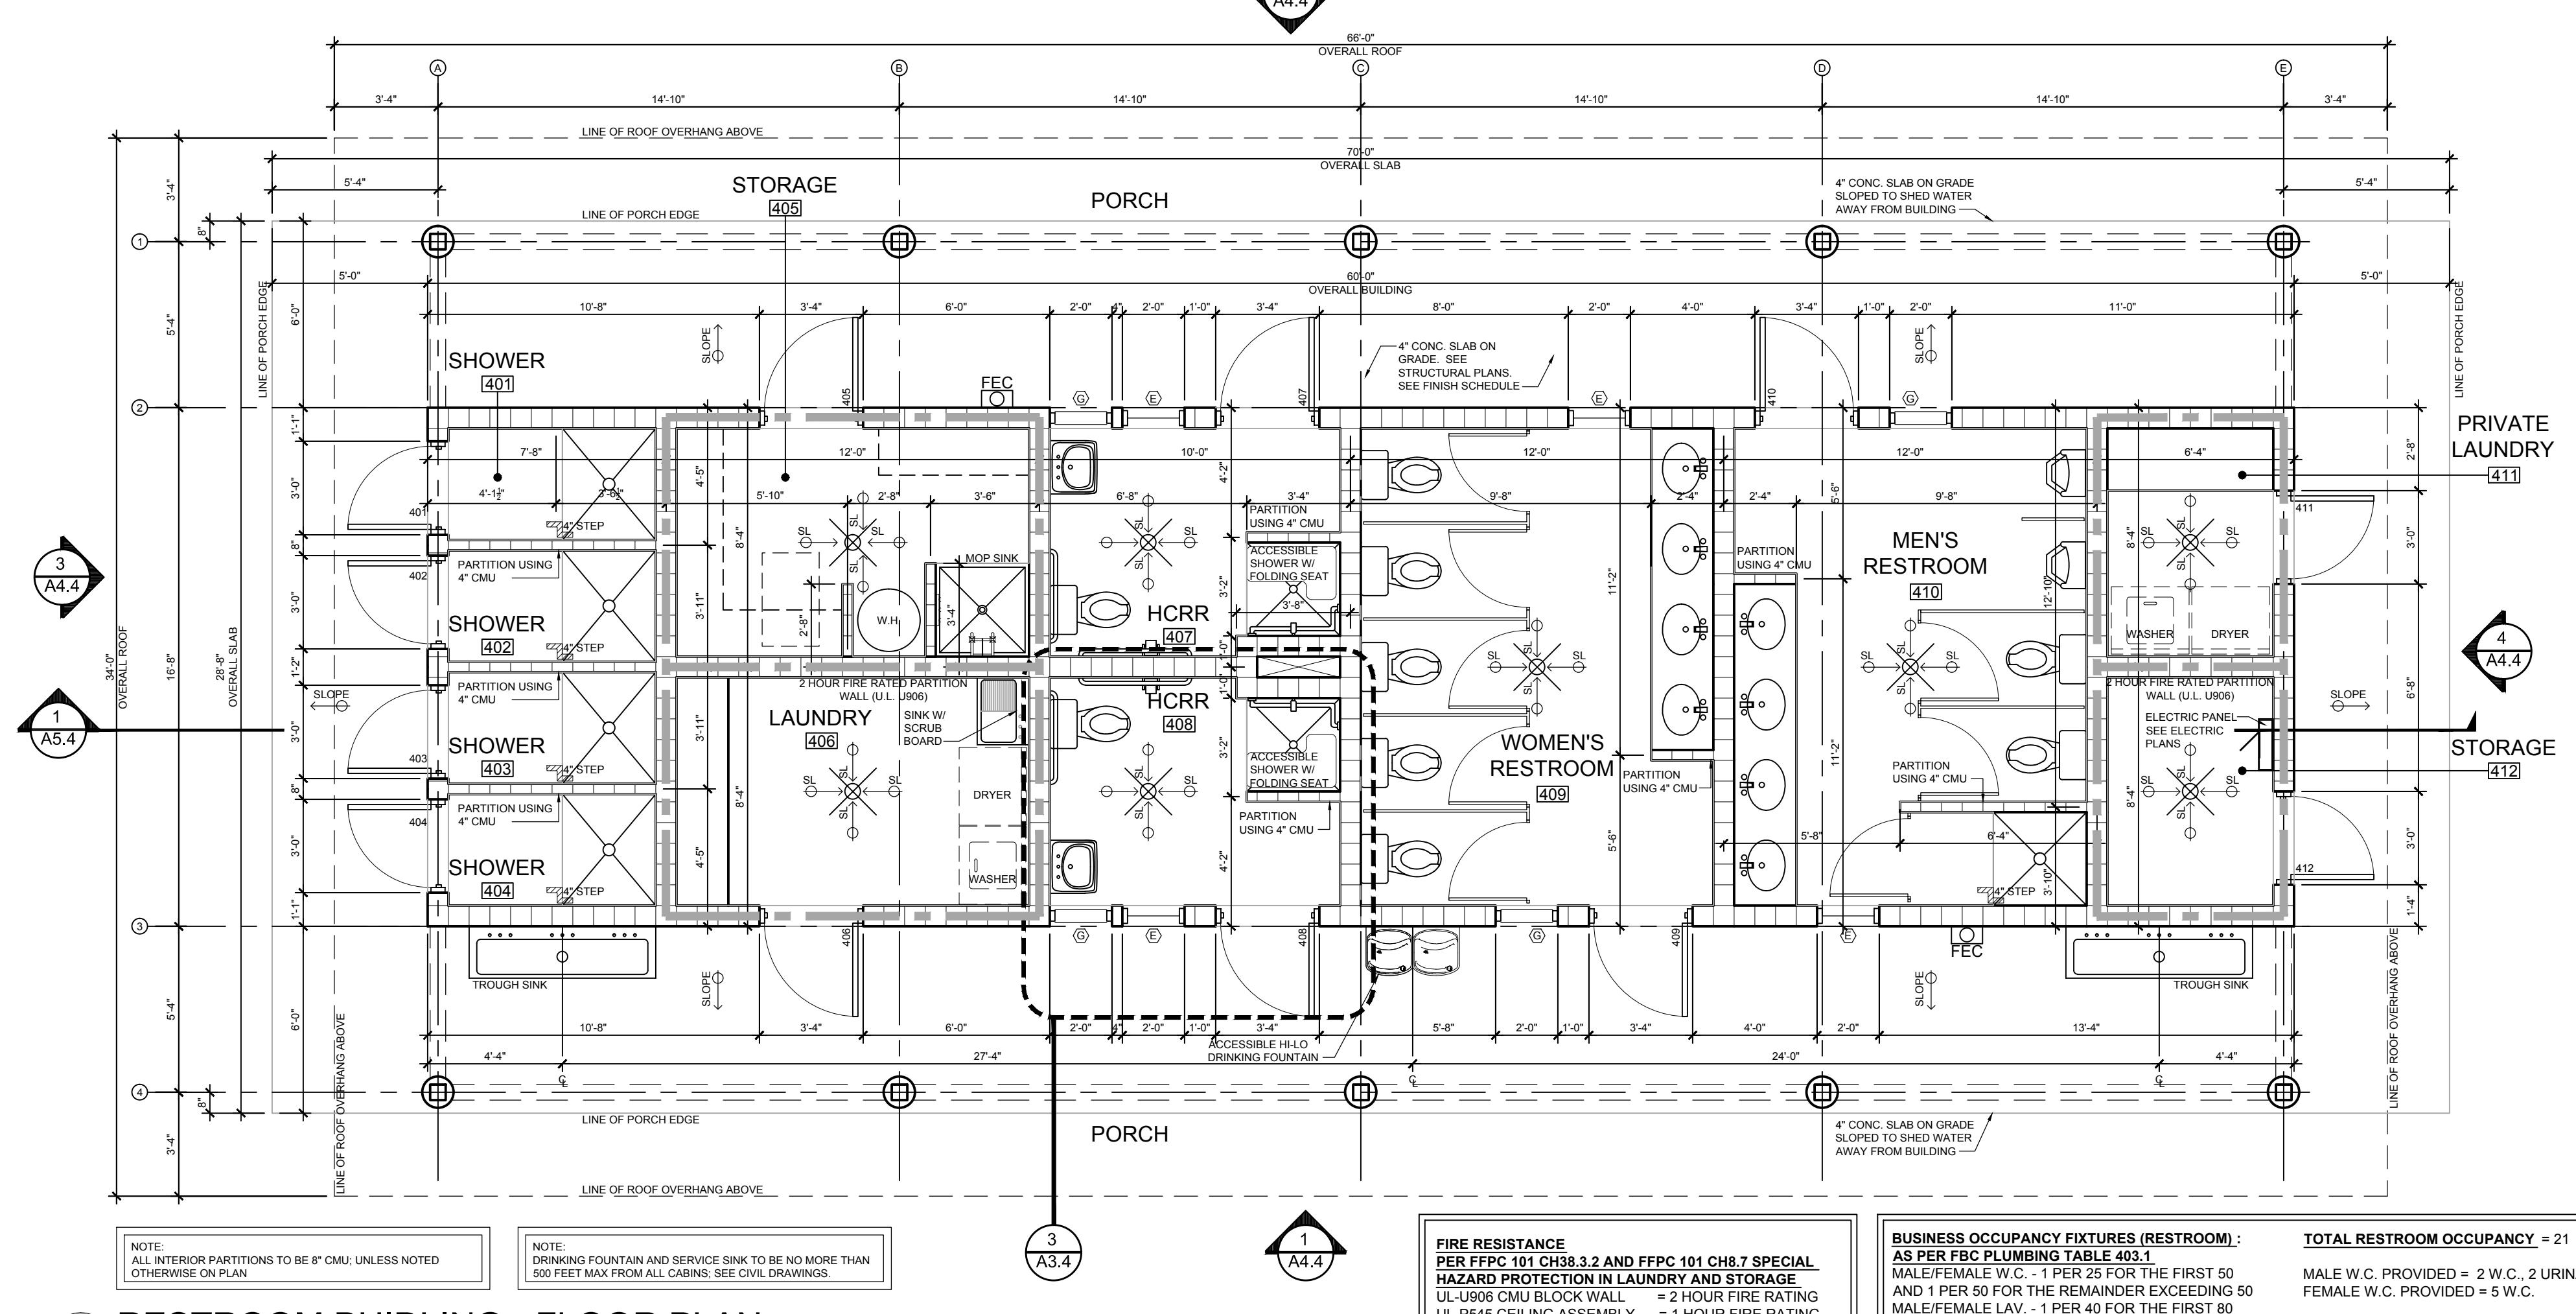

## 1 RESTROOM BUIDLING - FLOOR PLAN

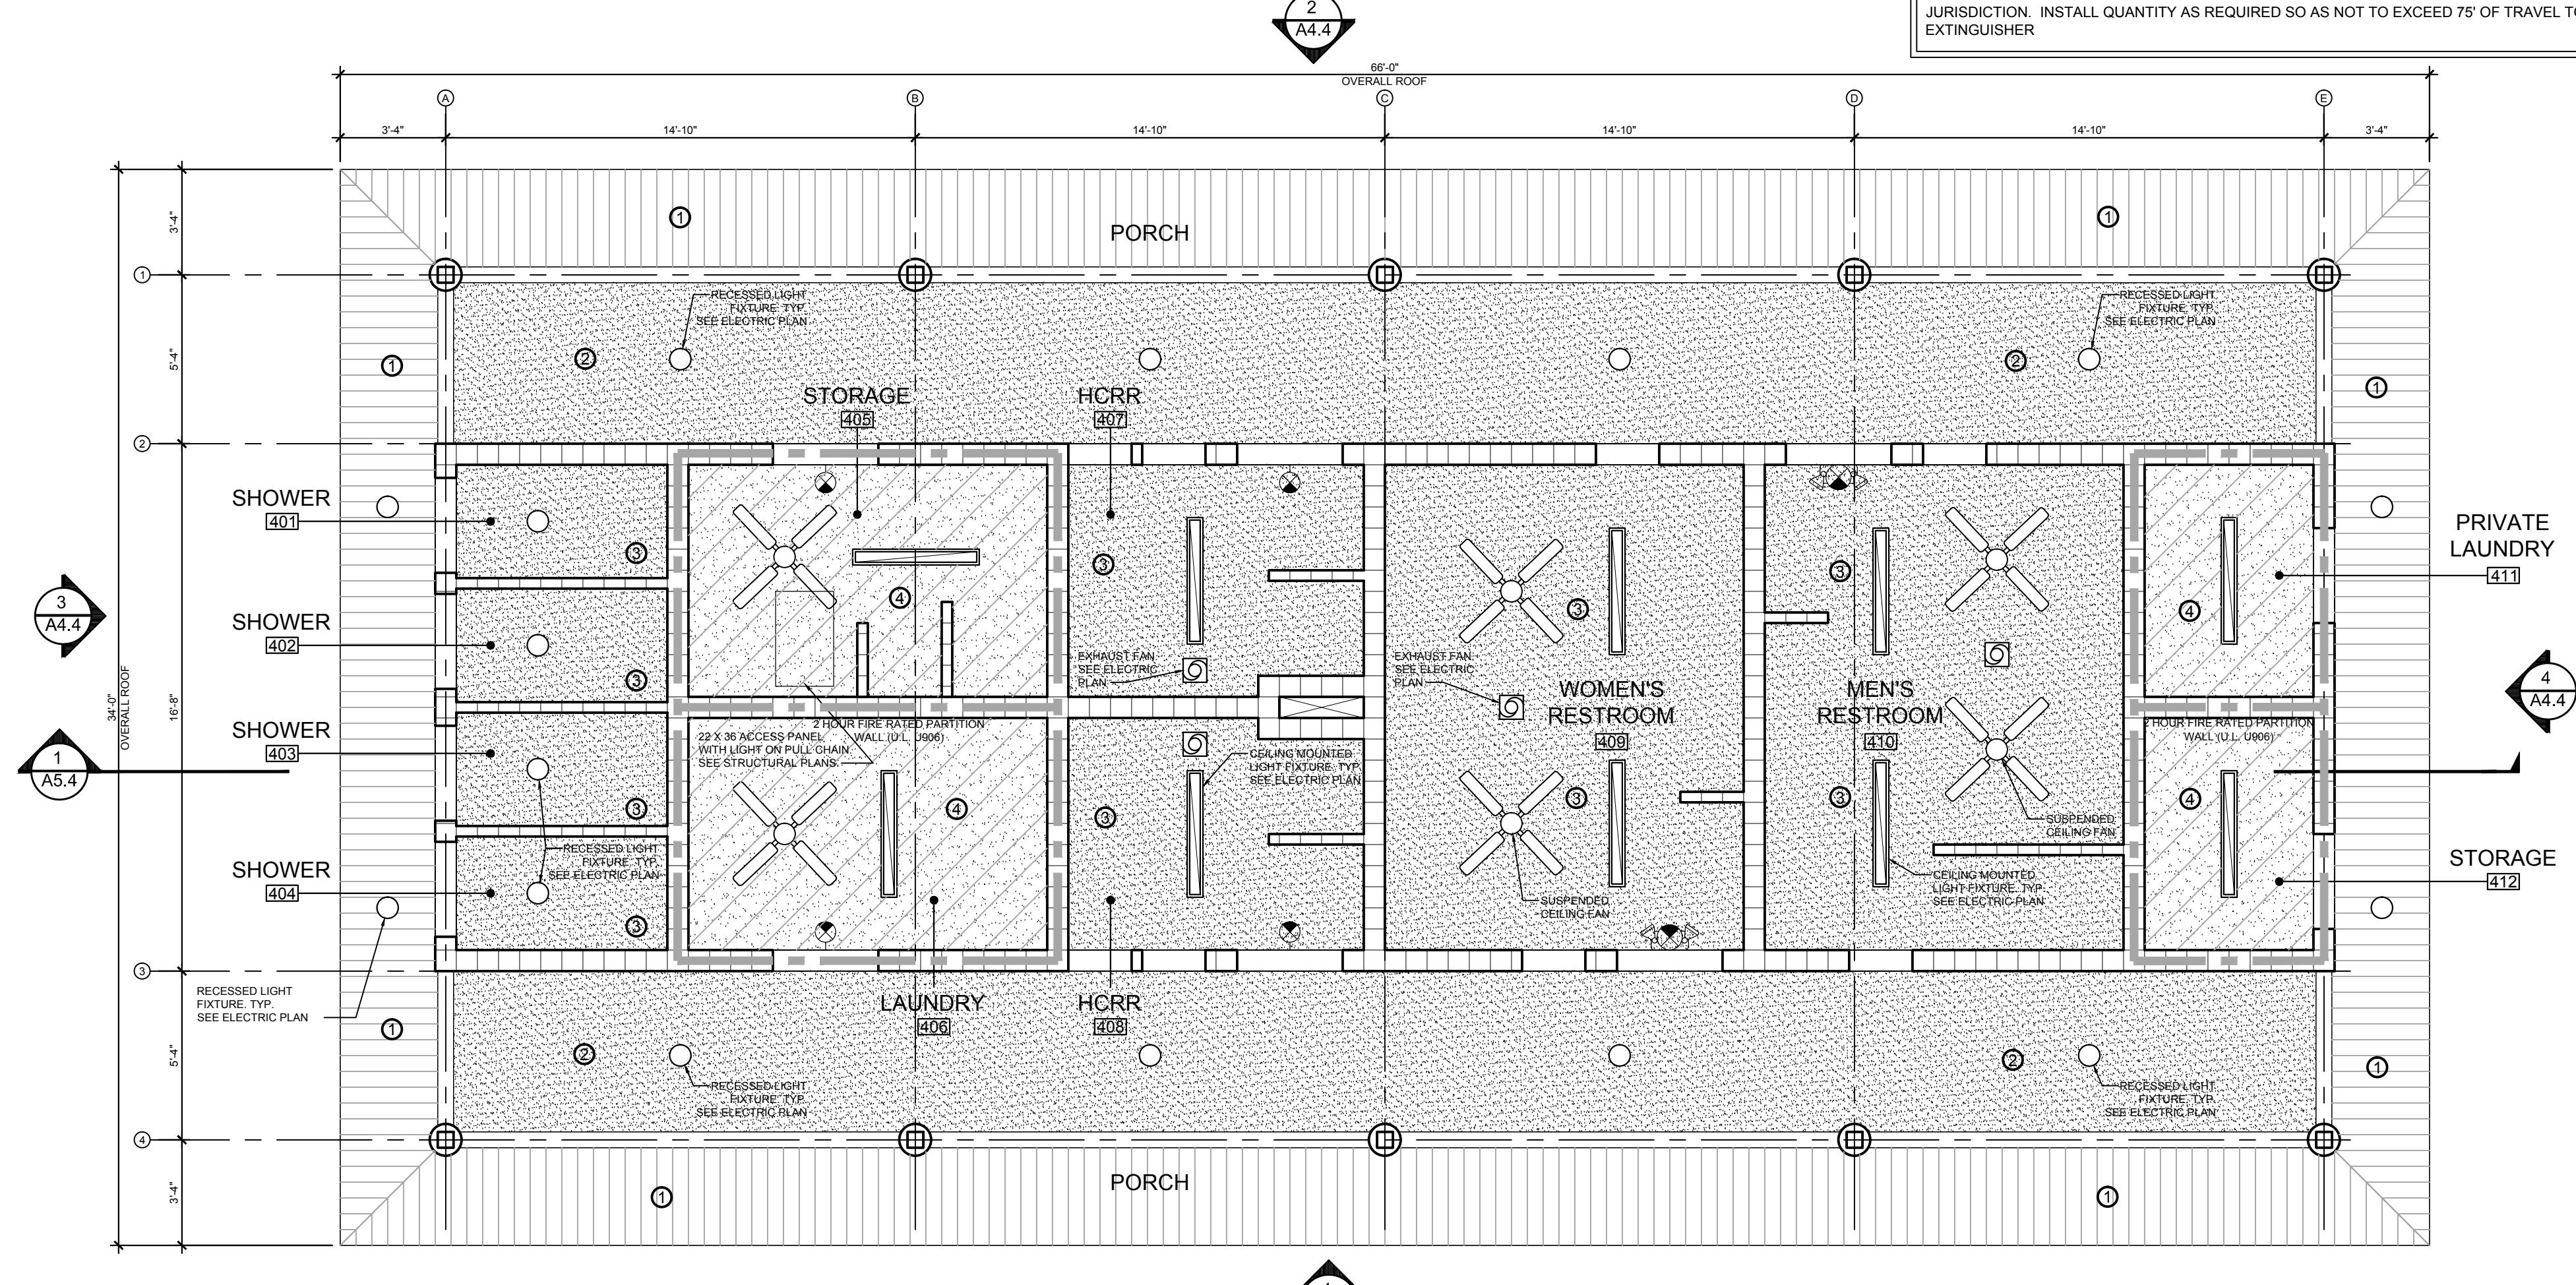

## 2 RESTROOM - REFLECTED CEILING PLAN



POWELL STUDIO  
ARCHITECTURE

1318 BOWMAN STREET • CLERMONT, FLORIDA 34711  
PH: (352) 874-2340 • FAX: (877) 680-7183  
www.powellstudioarch.com  
AA# 29002234


© COPYRIGHT 2016 POWELL STUDIO ARCHITECTURE, LLC.  
THE DRAWINGS AND ALL ITEMS, DESIGNS, ARRANGEMENTS, AND  
PLANS CONTAINED THEREIN, INCLUDING ALL RELATED DIGITAL  
DRAWINGS OR FILES HEREIN, ARE THE EXCLUSIVE PROPERTY  
OF POWELL STUDIO ARCHITECTURE, LLC. THEY ARE  
EVOLVED, AND DEVELOPED FOR USE ON AND IN CONJUNCTION  
WITH THE SPECIFIED PROJECT. THIS DRAWING MAY NOT BE  
USED, COPIED, REPRODUCED, OR DISSEMINATED IN WHOLE  
OR IN PART, IN WHOLE OR IN PART, FOR ANY PURPOSE WHATSOEVER WITHOUT THE WRITTEN  
CONSENT OF POWELL STUDIO ARCHITECTURE, LLC.

CONSULTANT:

OWNER / PROJECT:

# VIETNAMESE AMERICAN BUDDHIST ASSOCIATION

LEESBURG, FLORIDA

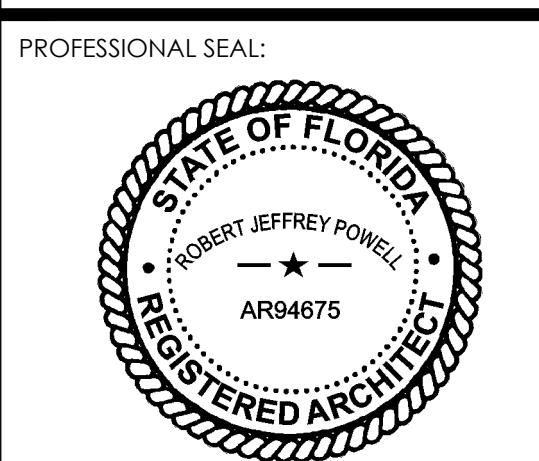

PROJECT NO.: PSA2016-14

REVISIONS:





05/08/17 BLDG. DEPT. COMMENTS

MARK DATE DESCRIPTION

ISSUE DATE: DECEMBER 14, 2016

MASTERS CABIN:  
ELEVATIONS

A4.1

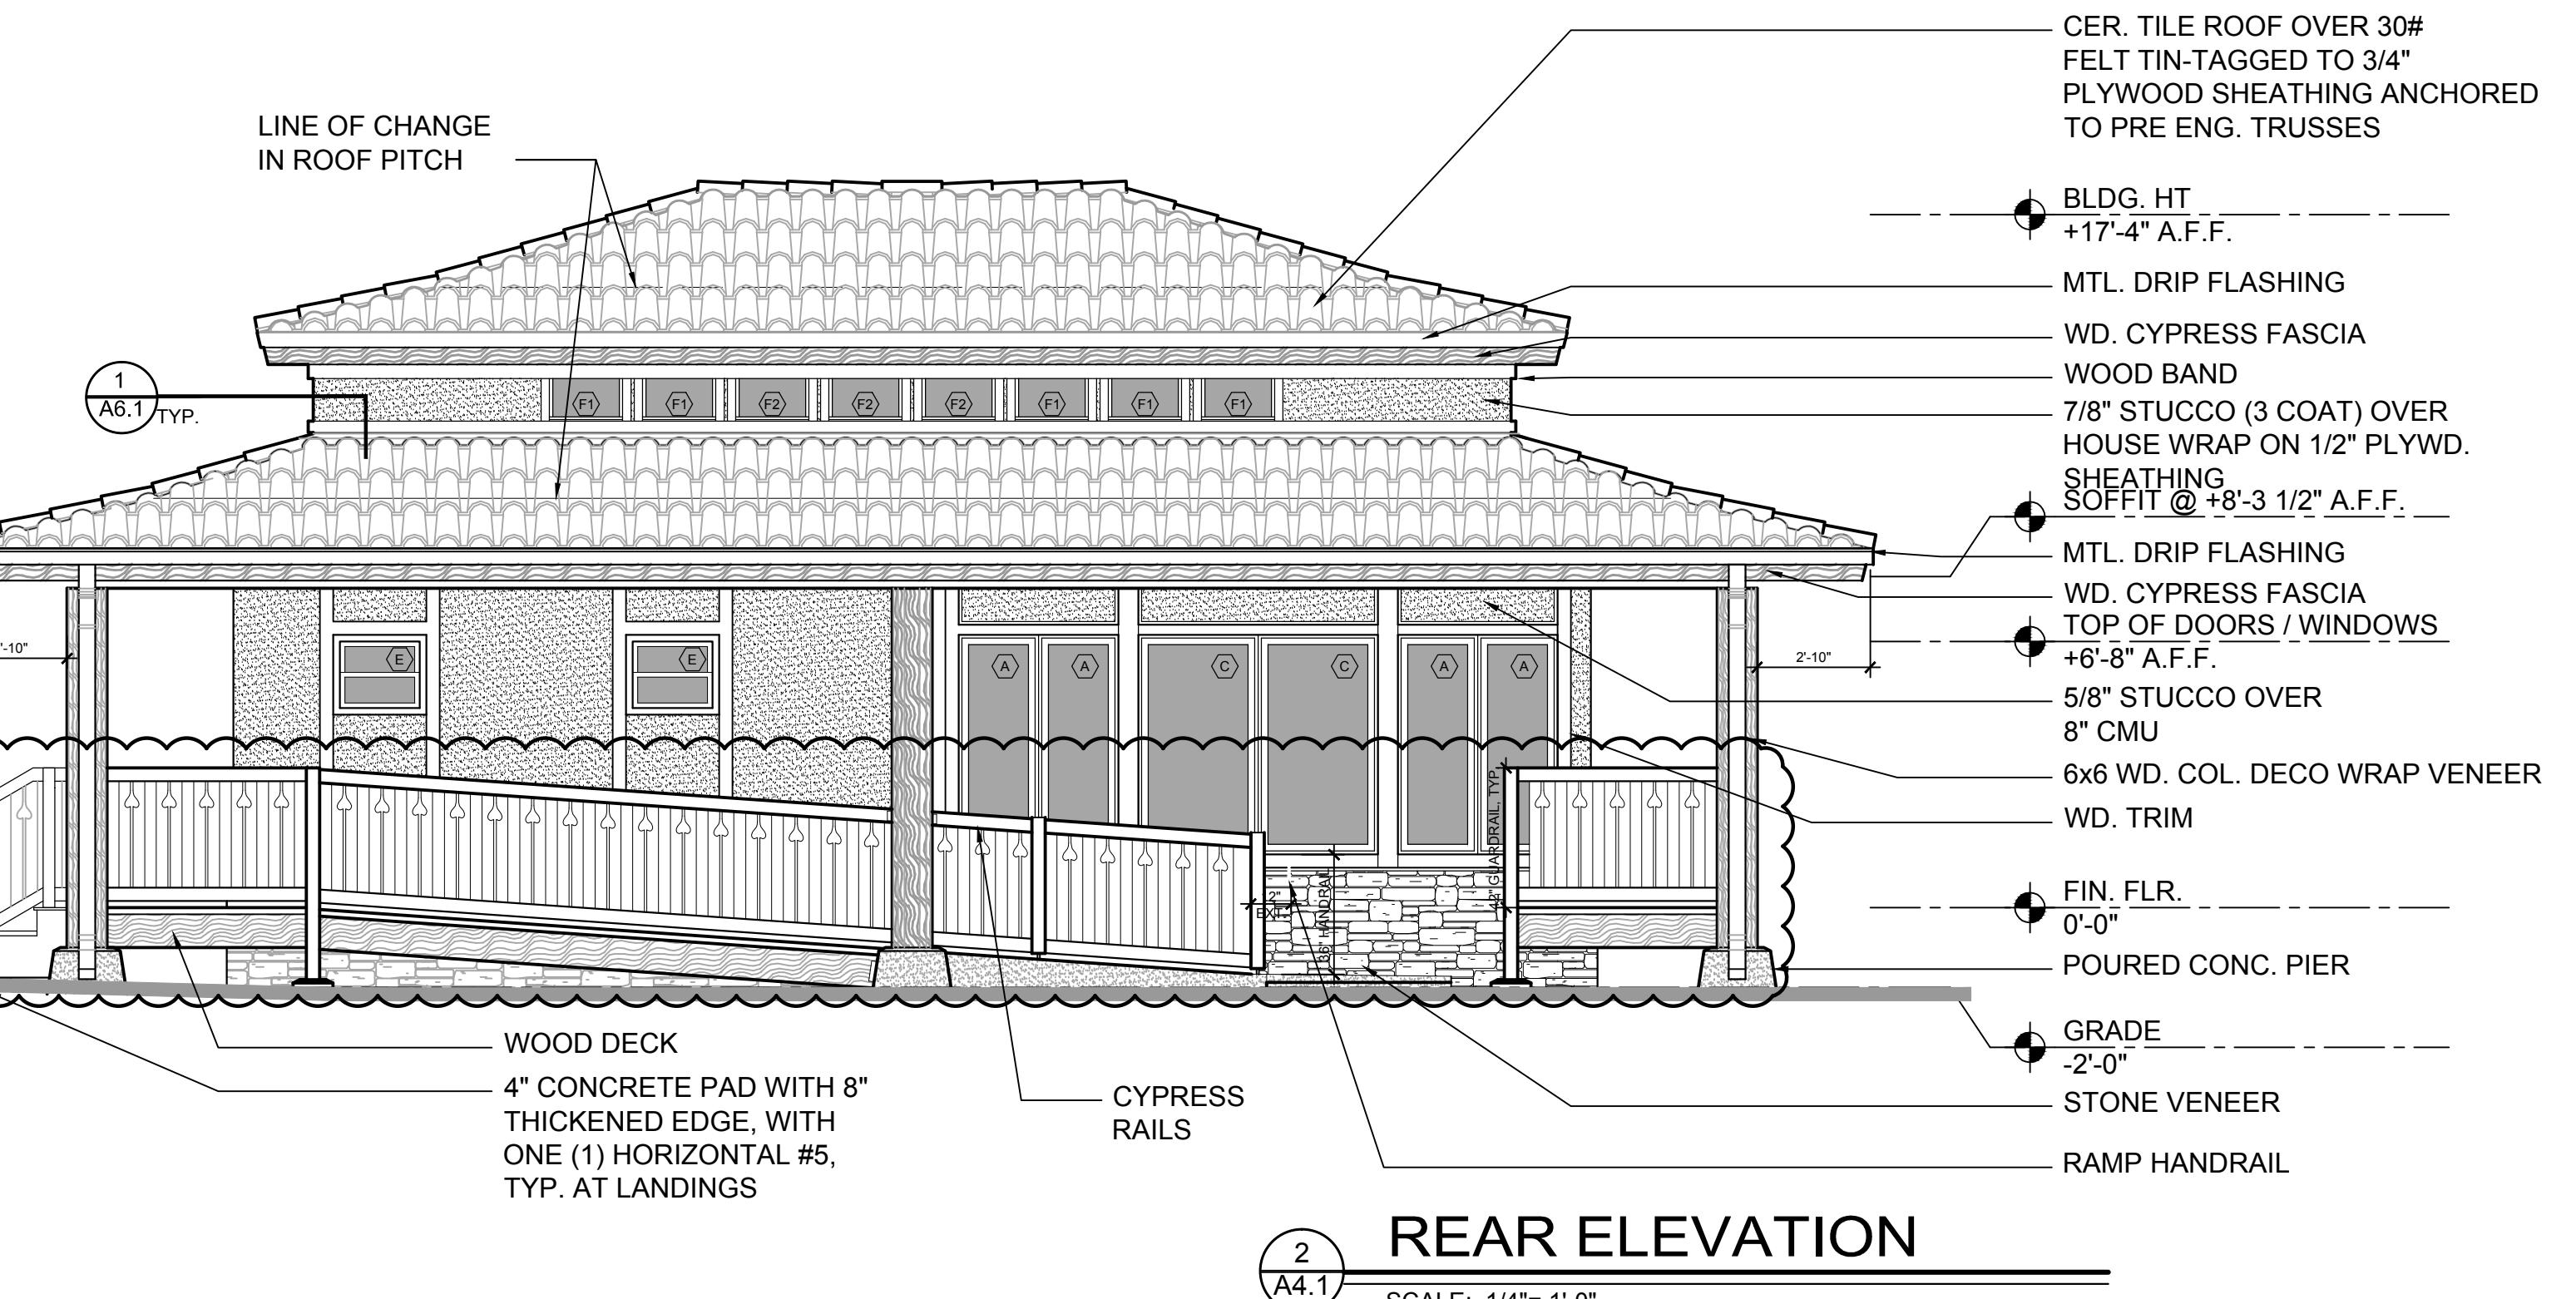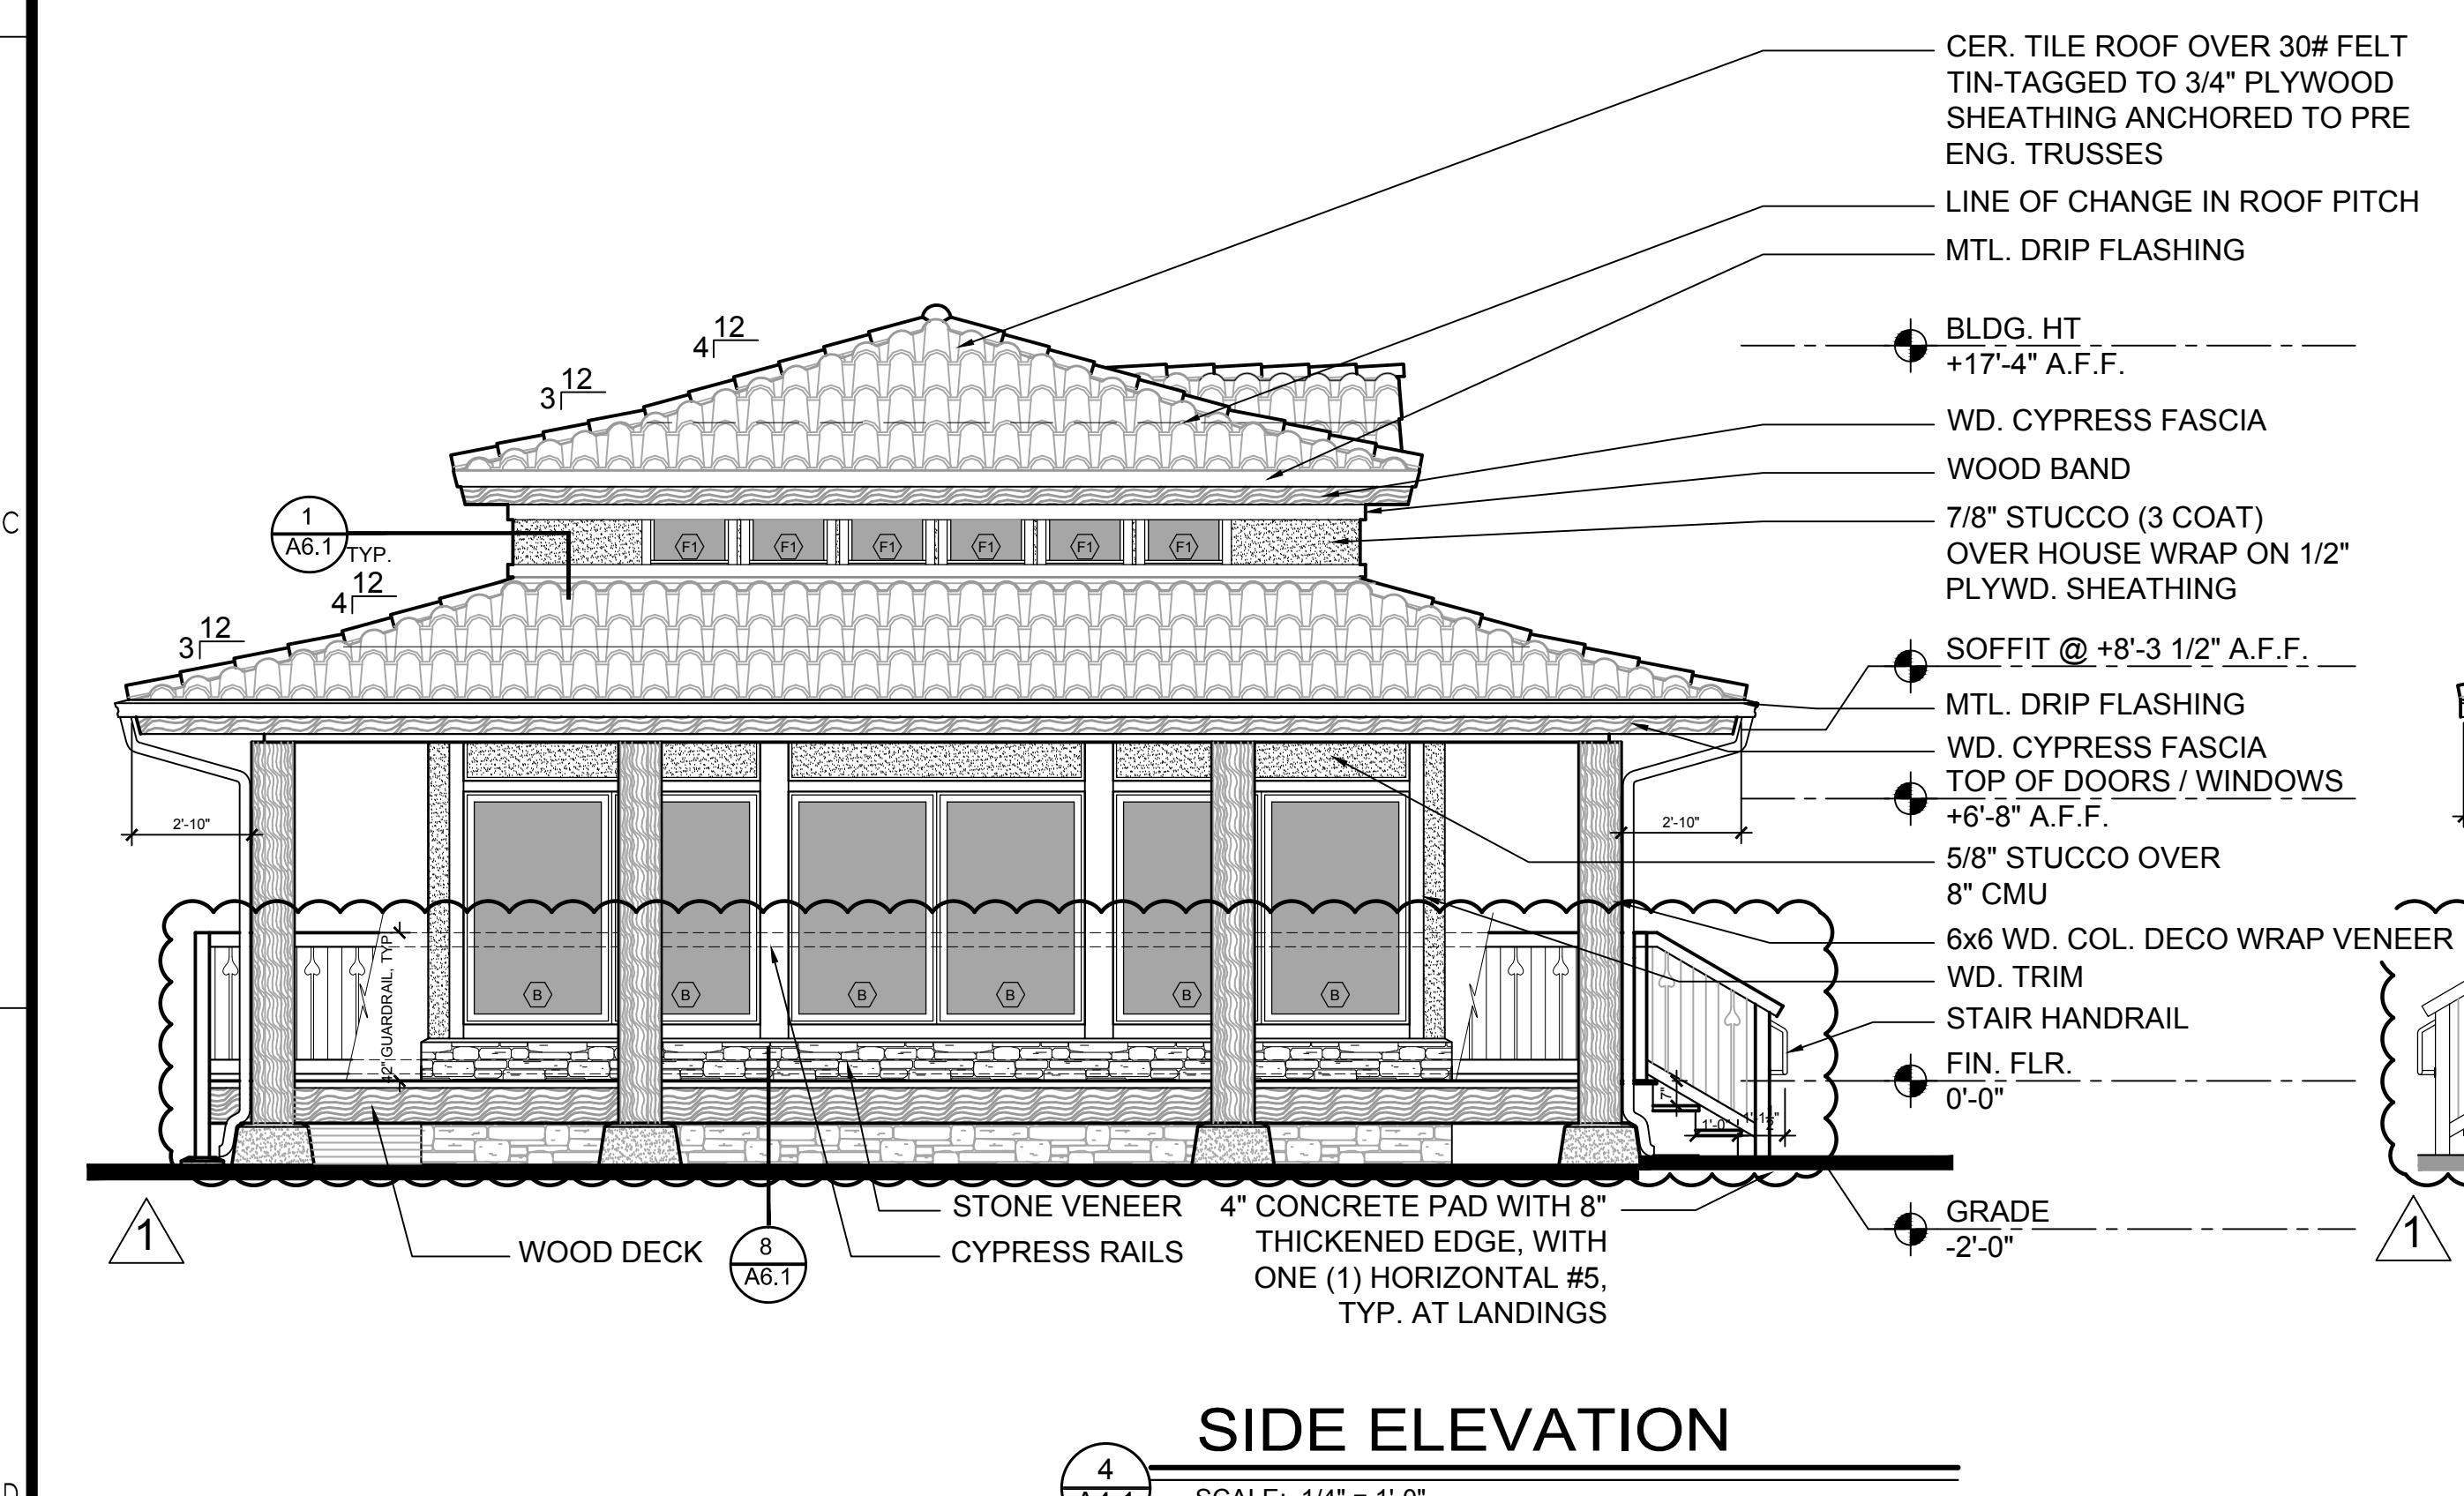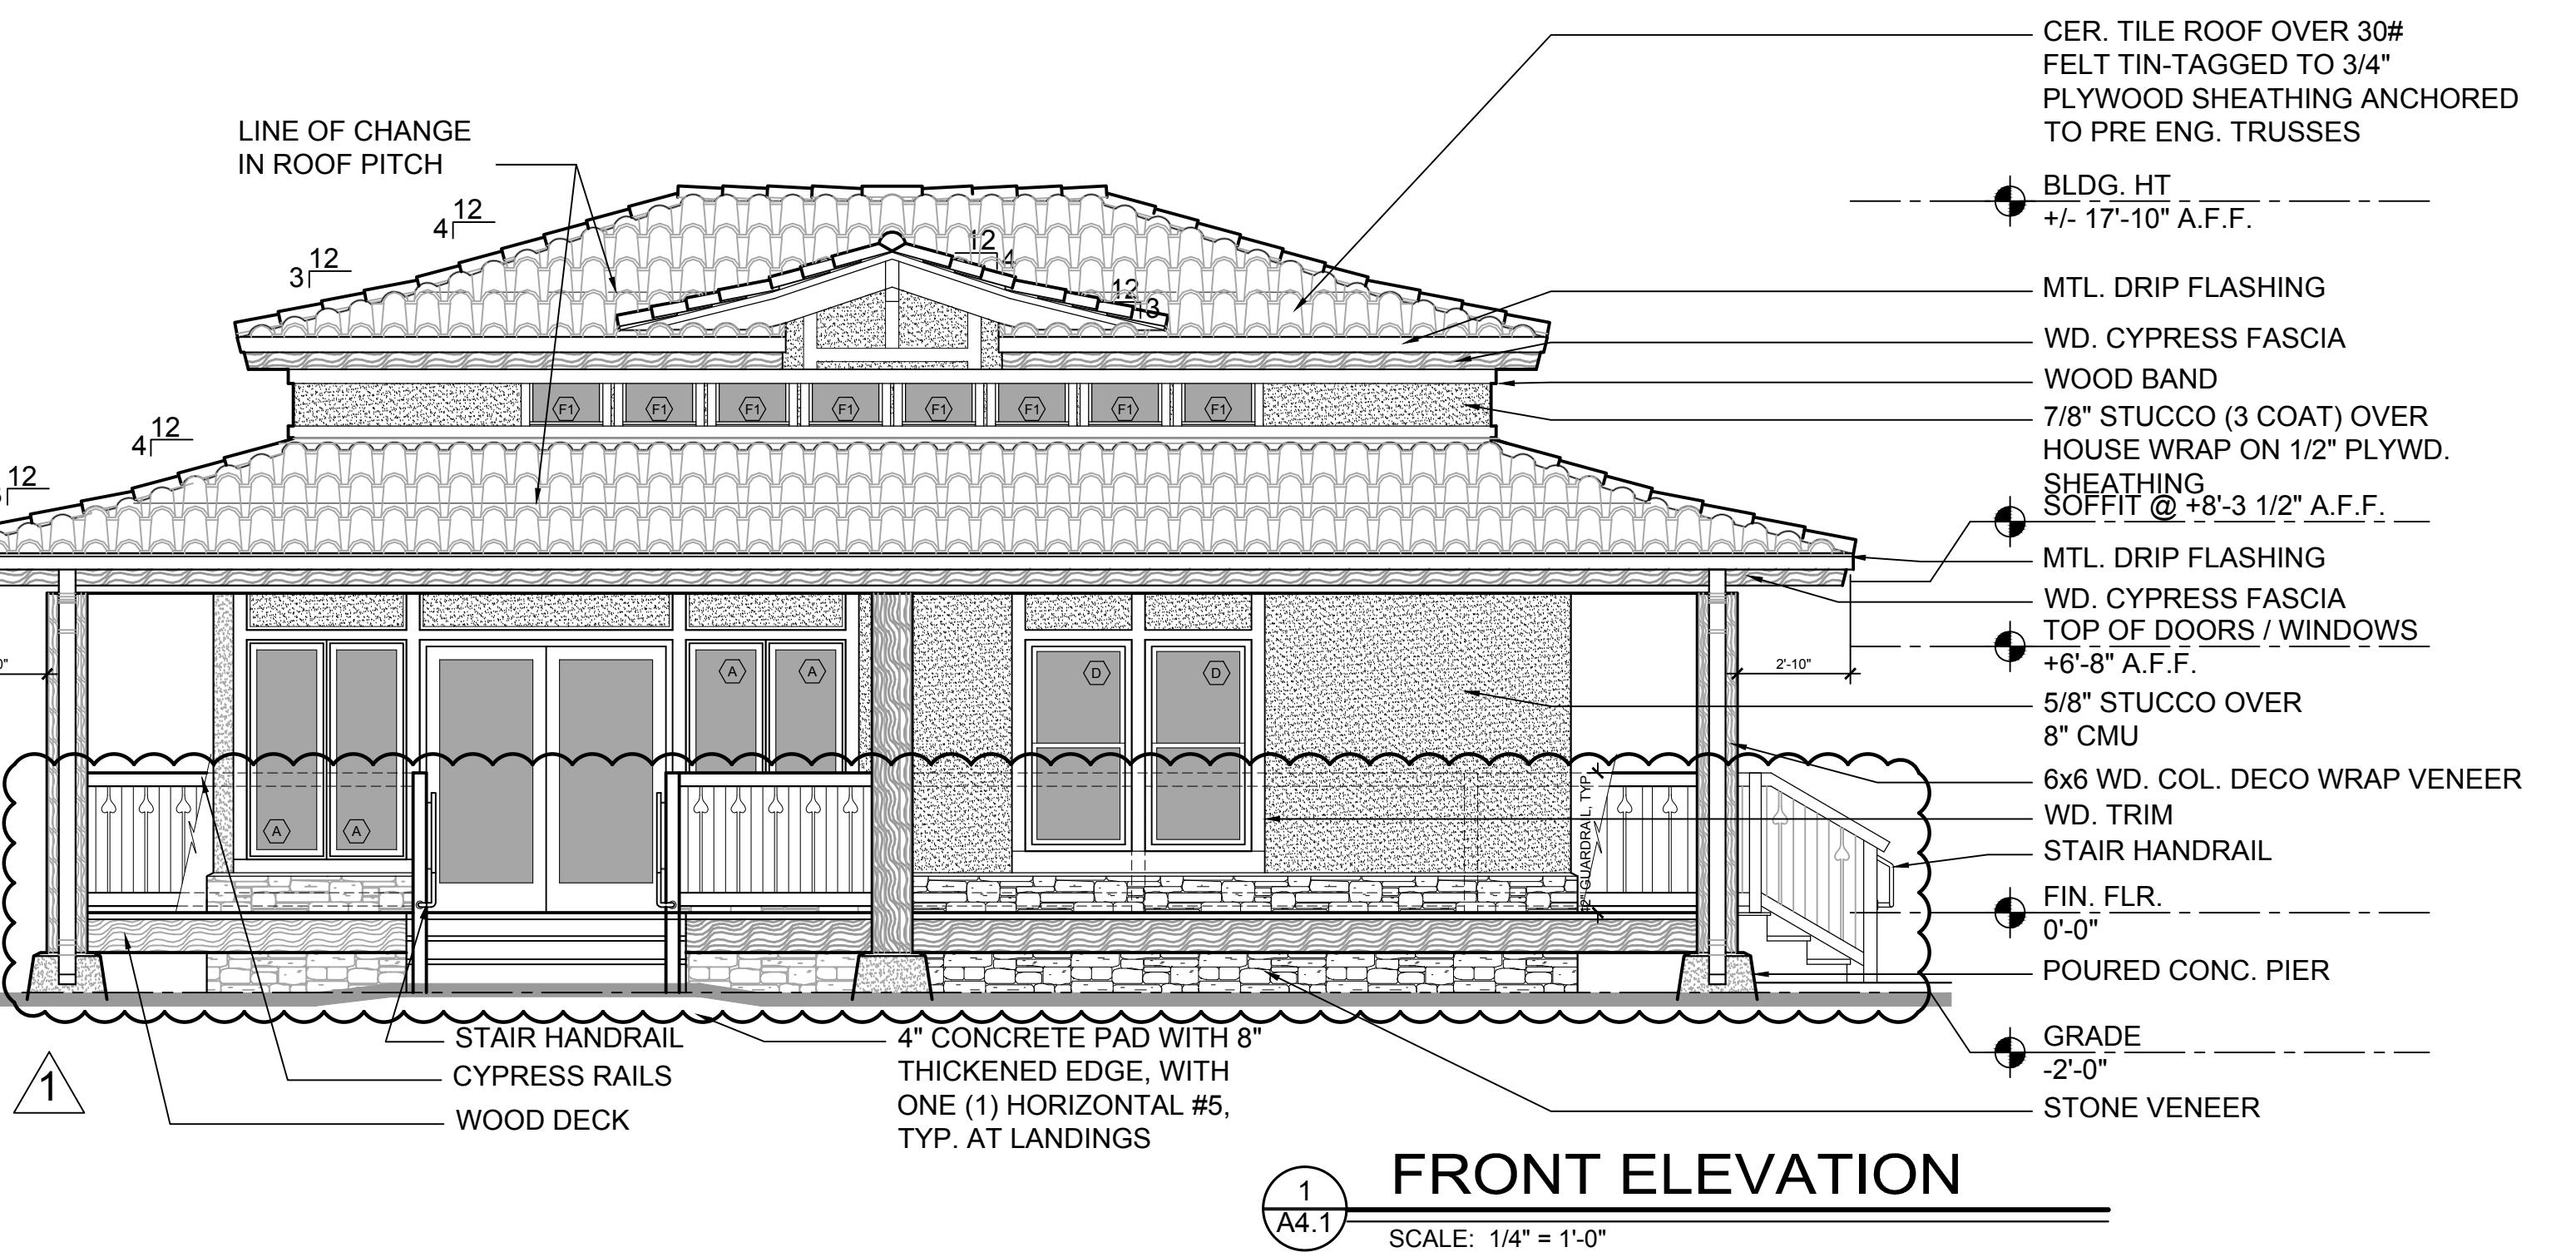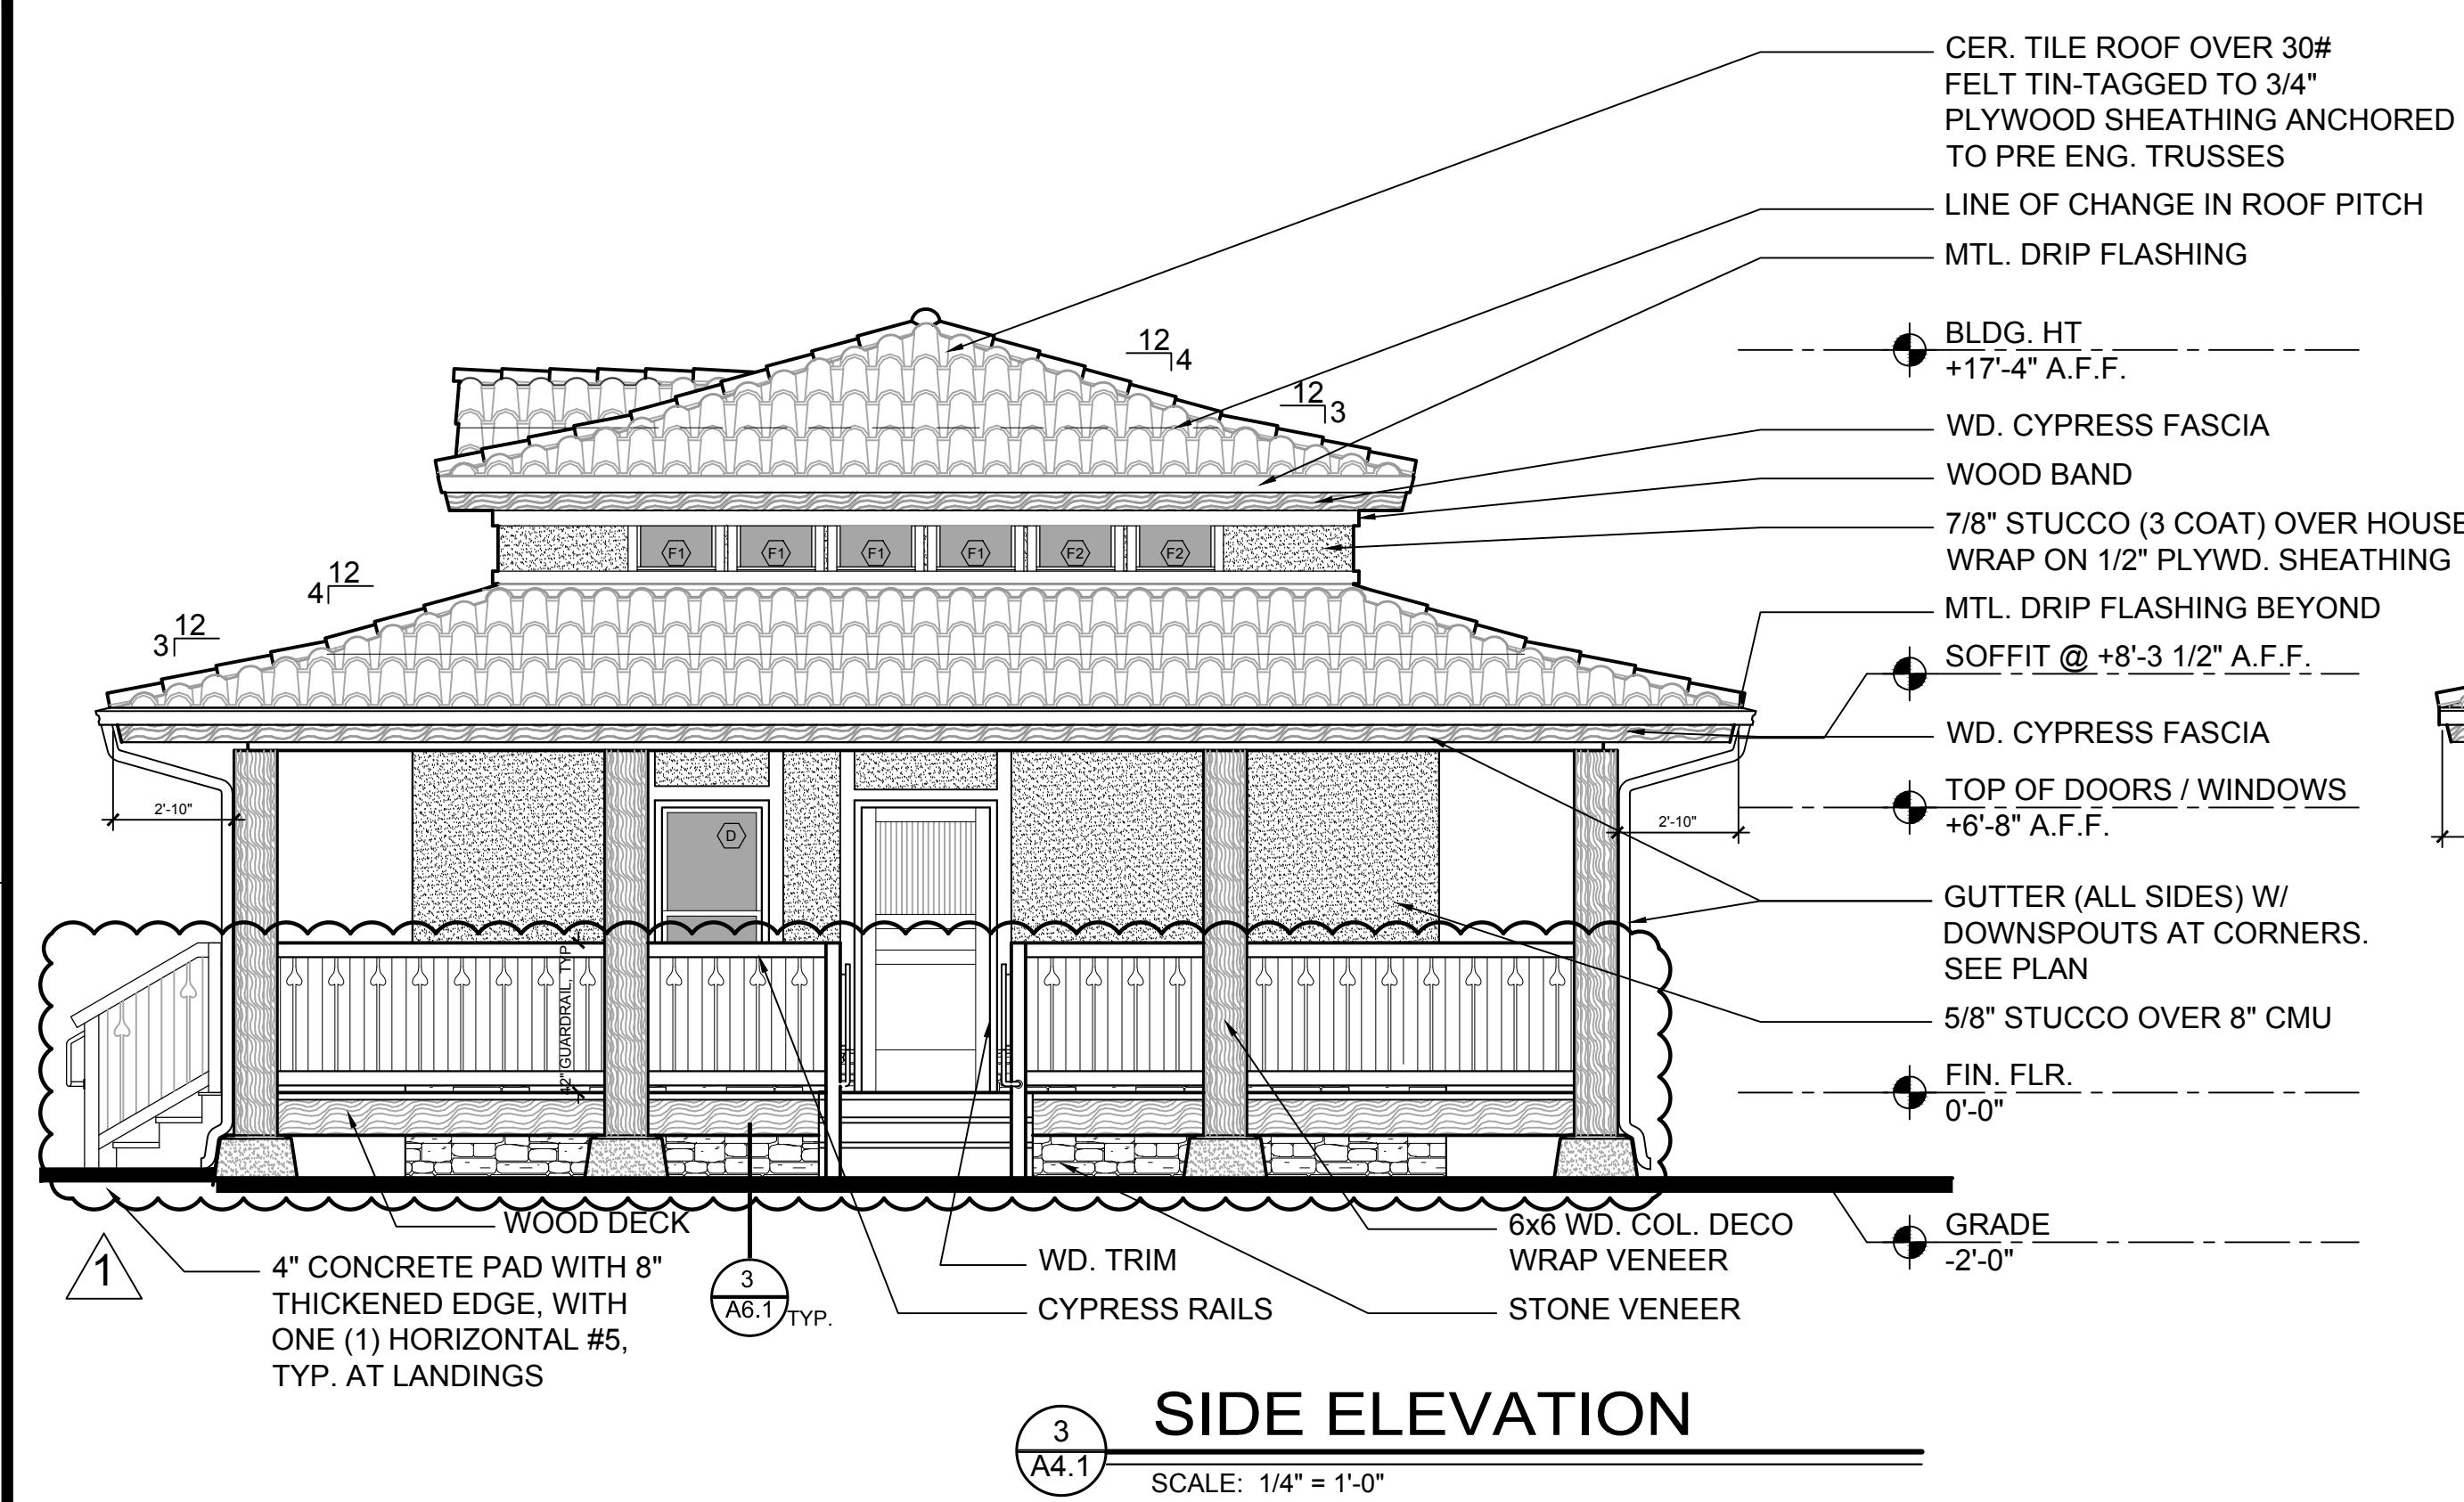



**POWELL STUDIO**  
ARCHITECTURE

1318 BOWMAN STREET • CLERMONT, FLORIDA 34711  
PH: (352) 874-2340 • FAX: (877) 680-7183  
www.powellstudioarch.com  
AA# 29002234


© COPYRIGHT 2016 POWELL STUDIO ARCHITECTURE, LLC.  
THE DRAWINGS AND ALL ITEMS, DESIGNS, ARRANGEMENTS, AND  
PLANS CONTAINED THEREIN, INCLUDING ALL RELATED DIGITAL  
DRAWINGS OR FILES HEREIN, ARE THE EXCLUSIVE PROPERTY  
OF POWELL STUDIO ARCHITECTURE, LLC. THEY ARE  
EVOVED AND DEVELOPED FOR USE ON AND IN CONJUNCTION  
WITH THE SPECIFIED PROJECT. THIS DRAWING MAY NOT BE  
USED, COPIED, REPRODUCED, OR ADAPTED FOR ANY OTHER  
PURPOSE WHATSOEVER WITHOUT THE WRITTEN  
CONSENT OF POWELL STUDIO ARCHITECTURE, LLC.

CONSULTANT:

OWNER / PROJECT:

# VIETNAMESE AMERICAN BUDDHIST ASSOCIATION

LEESBURG, FLORIDA

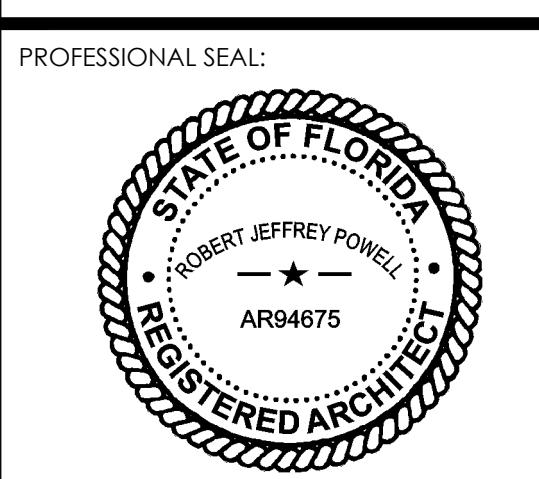

PROJECT NO.: PSA2016-14


REVISIONS:  
05/08/17 BLDG. DEPT. COMMENTS

MARK | DATE | DESCRIPTION

ISSUE DATE: DECEMBER 14, 2016


DOUBLE CABIN:  
ELEVATIONS

A4.2

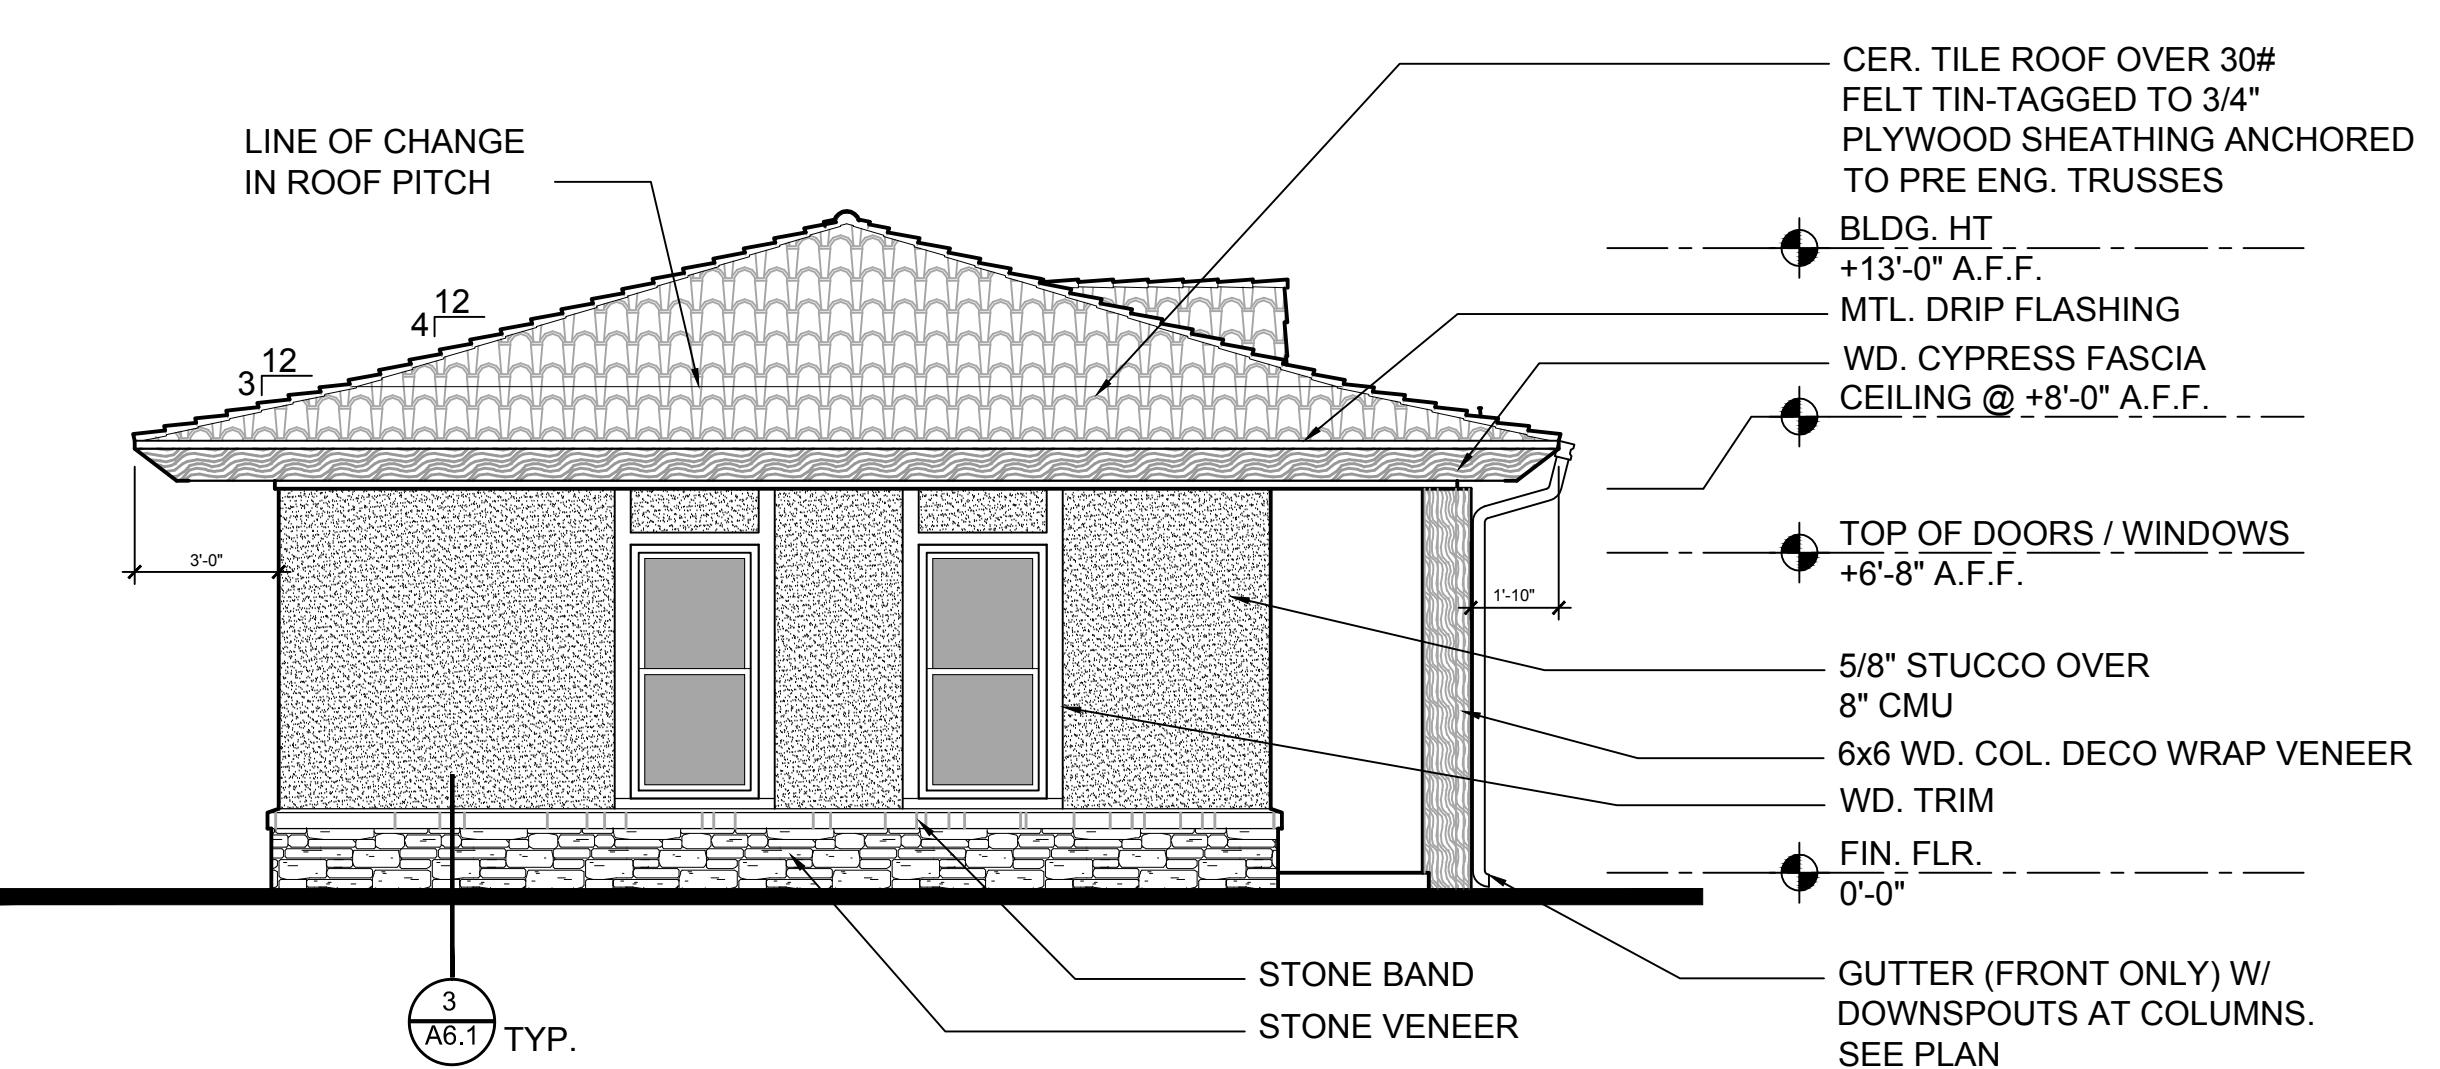


**SIDE ELEVATION**  
3 A6.1 TYP.

SCALE: 1/4" = 1'-0"

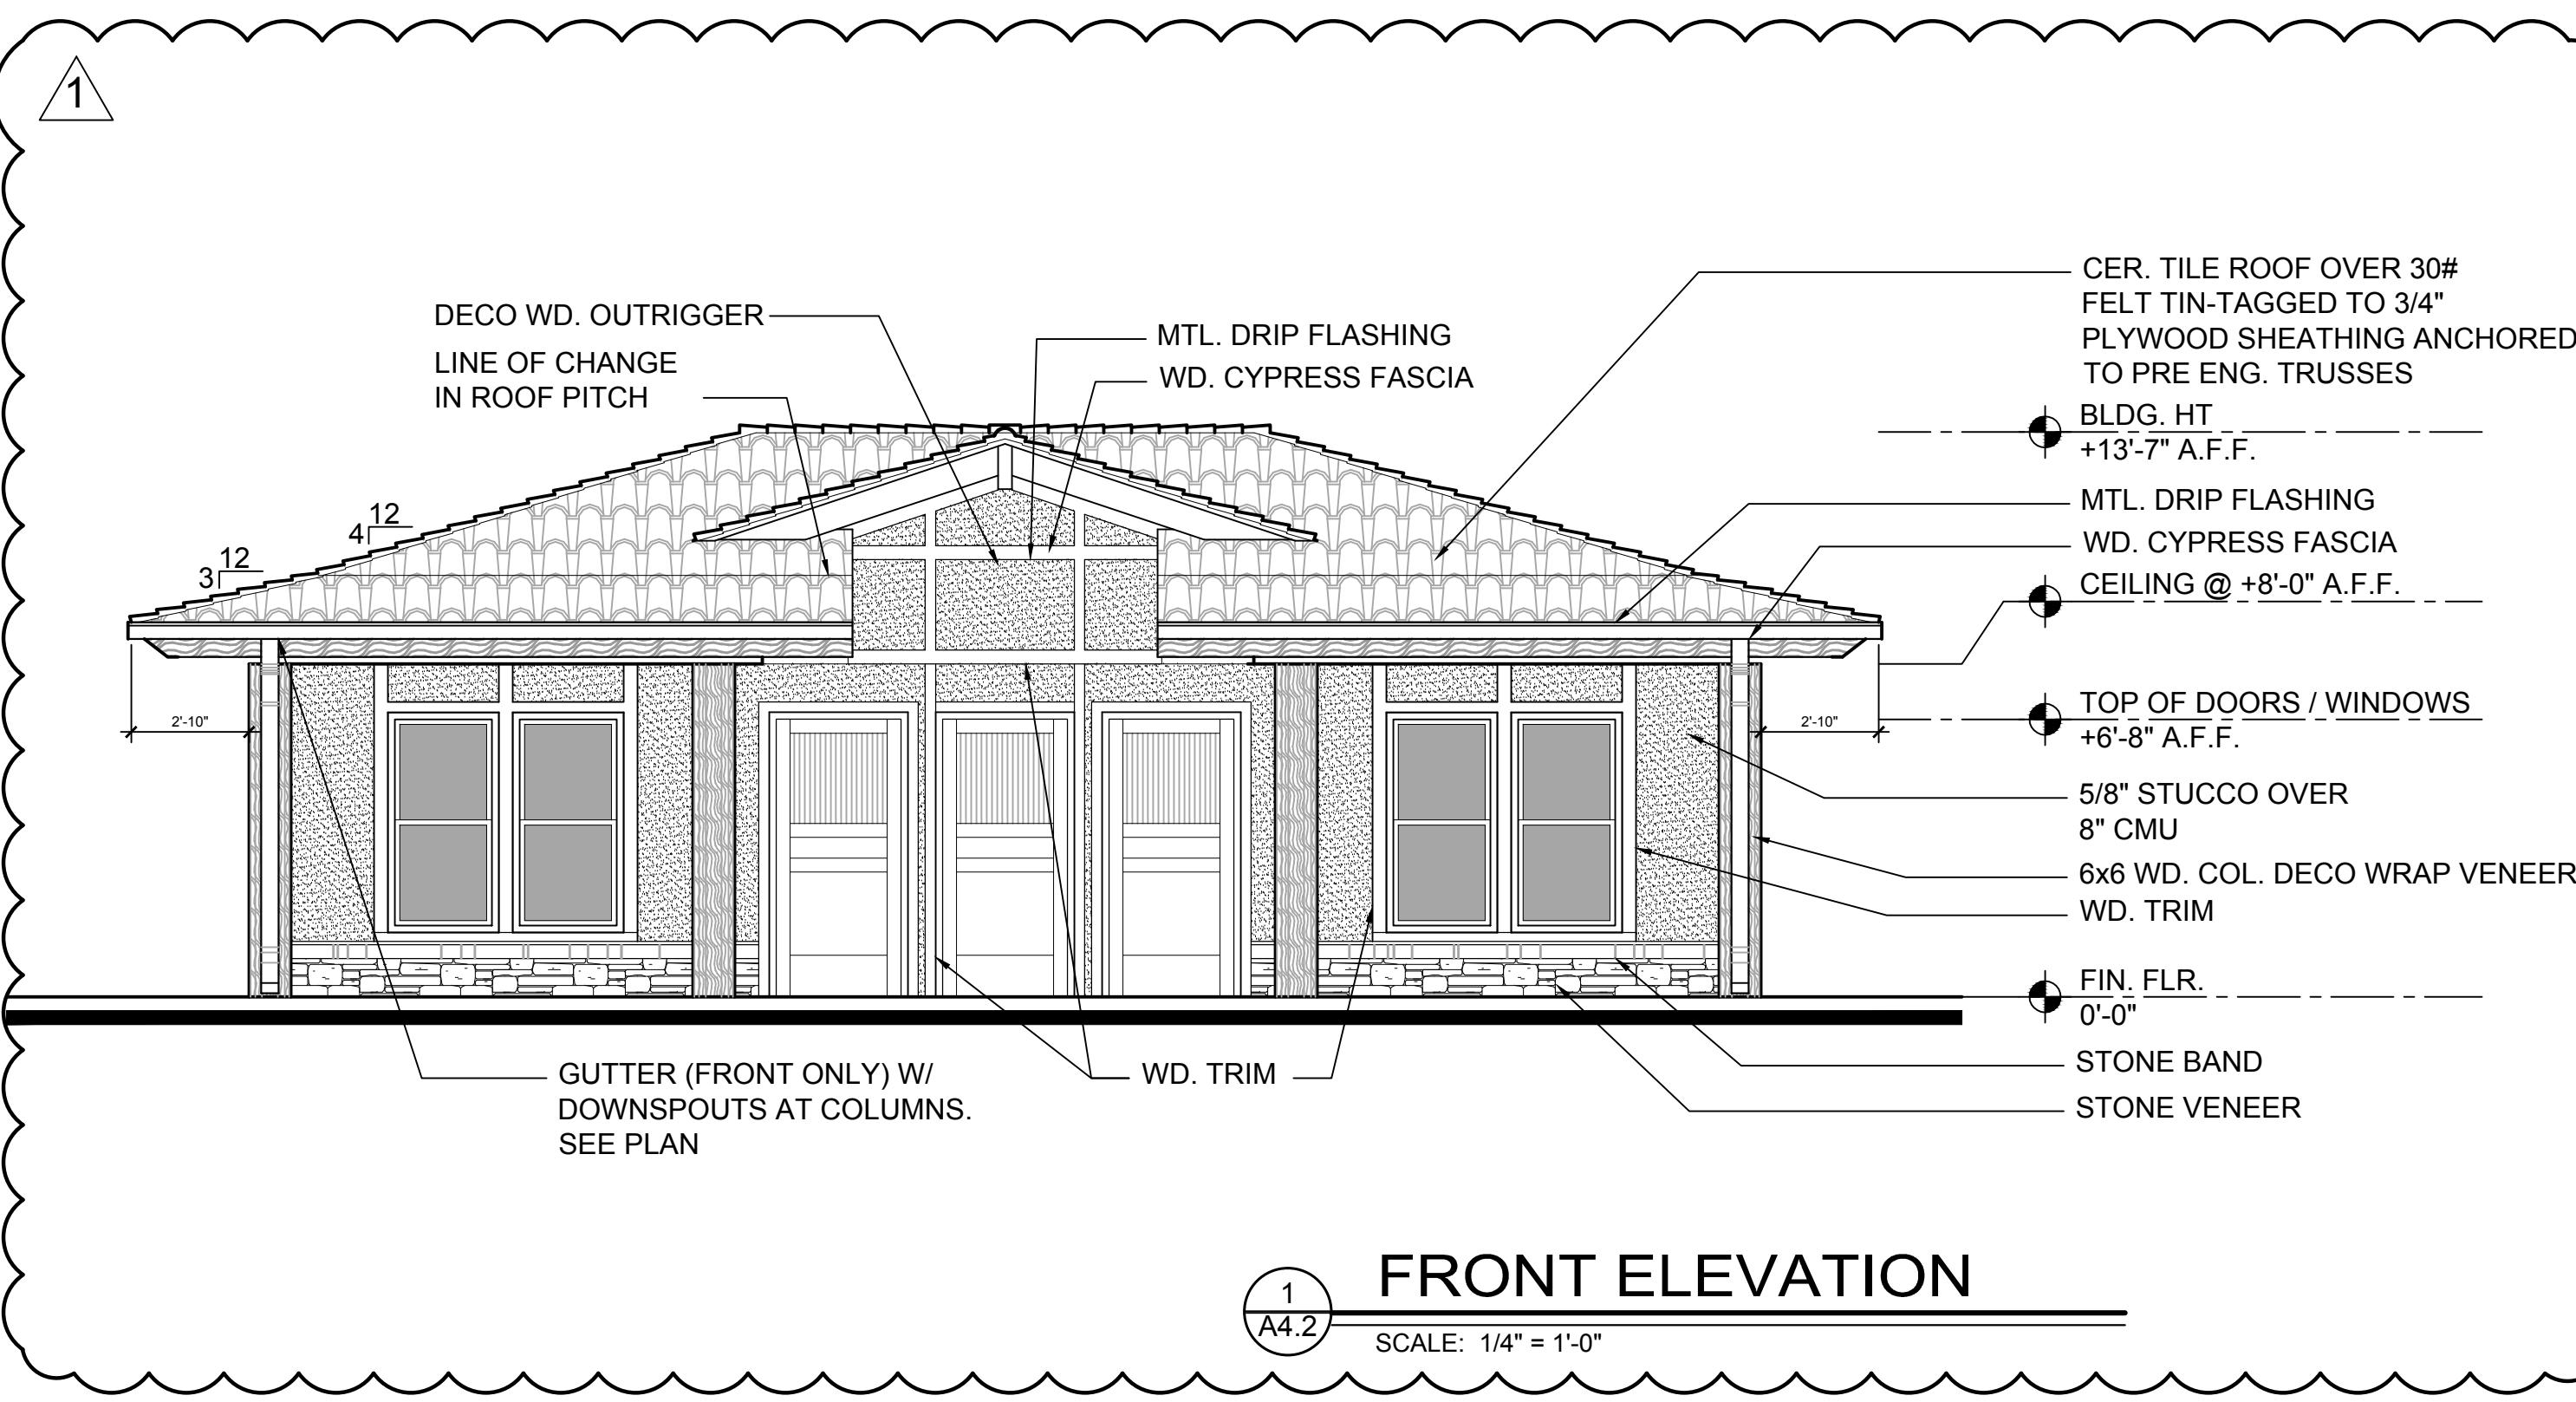

**FRONT ELEVATION**  
1 A4.2

SCALE: 1/4" = 1'-0"

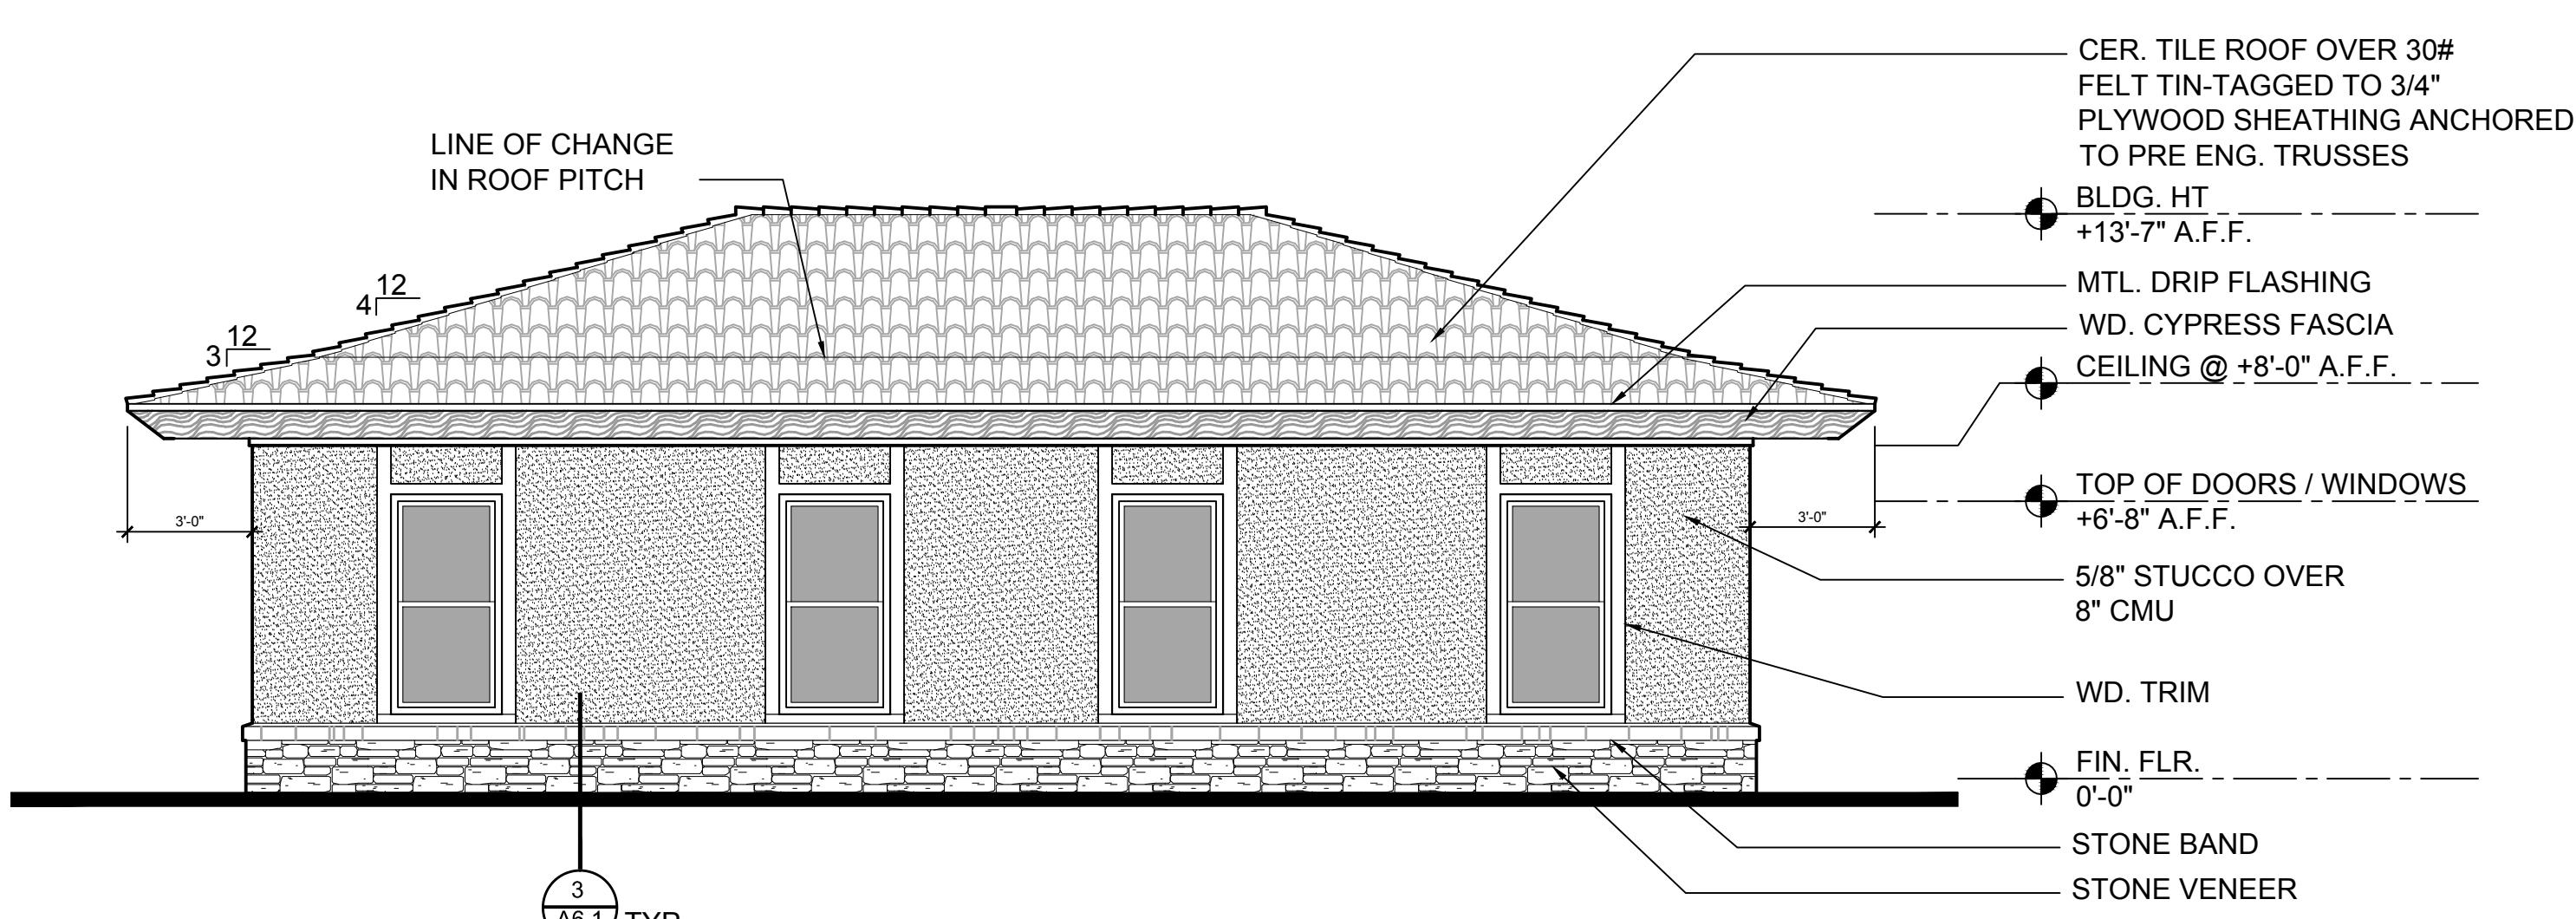

**REAR ELEVATION**  
2 A4.2


SCALE: 1/4" = 1'-0"

A

B

C

D

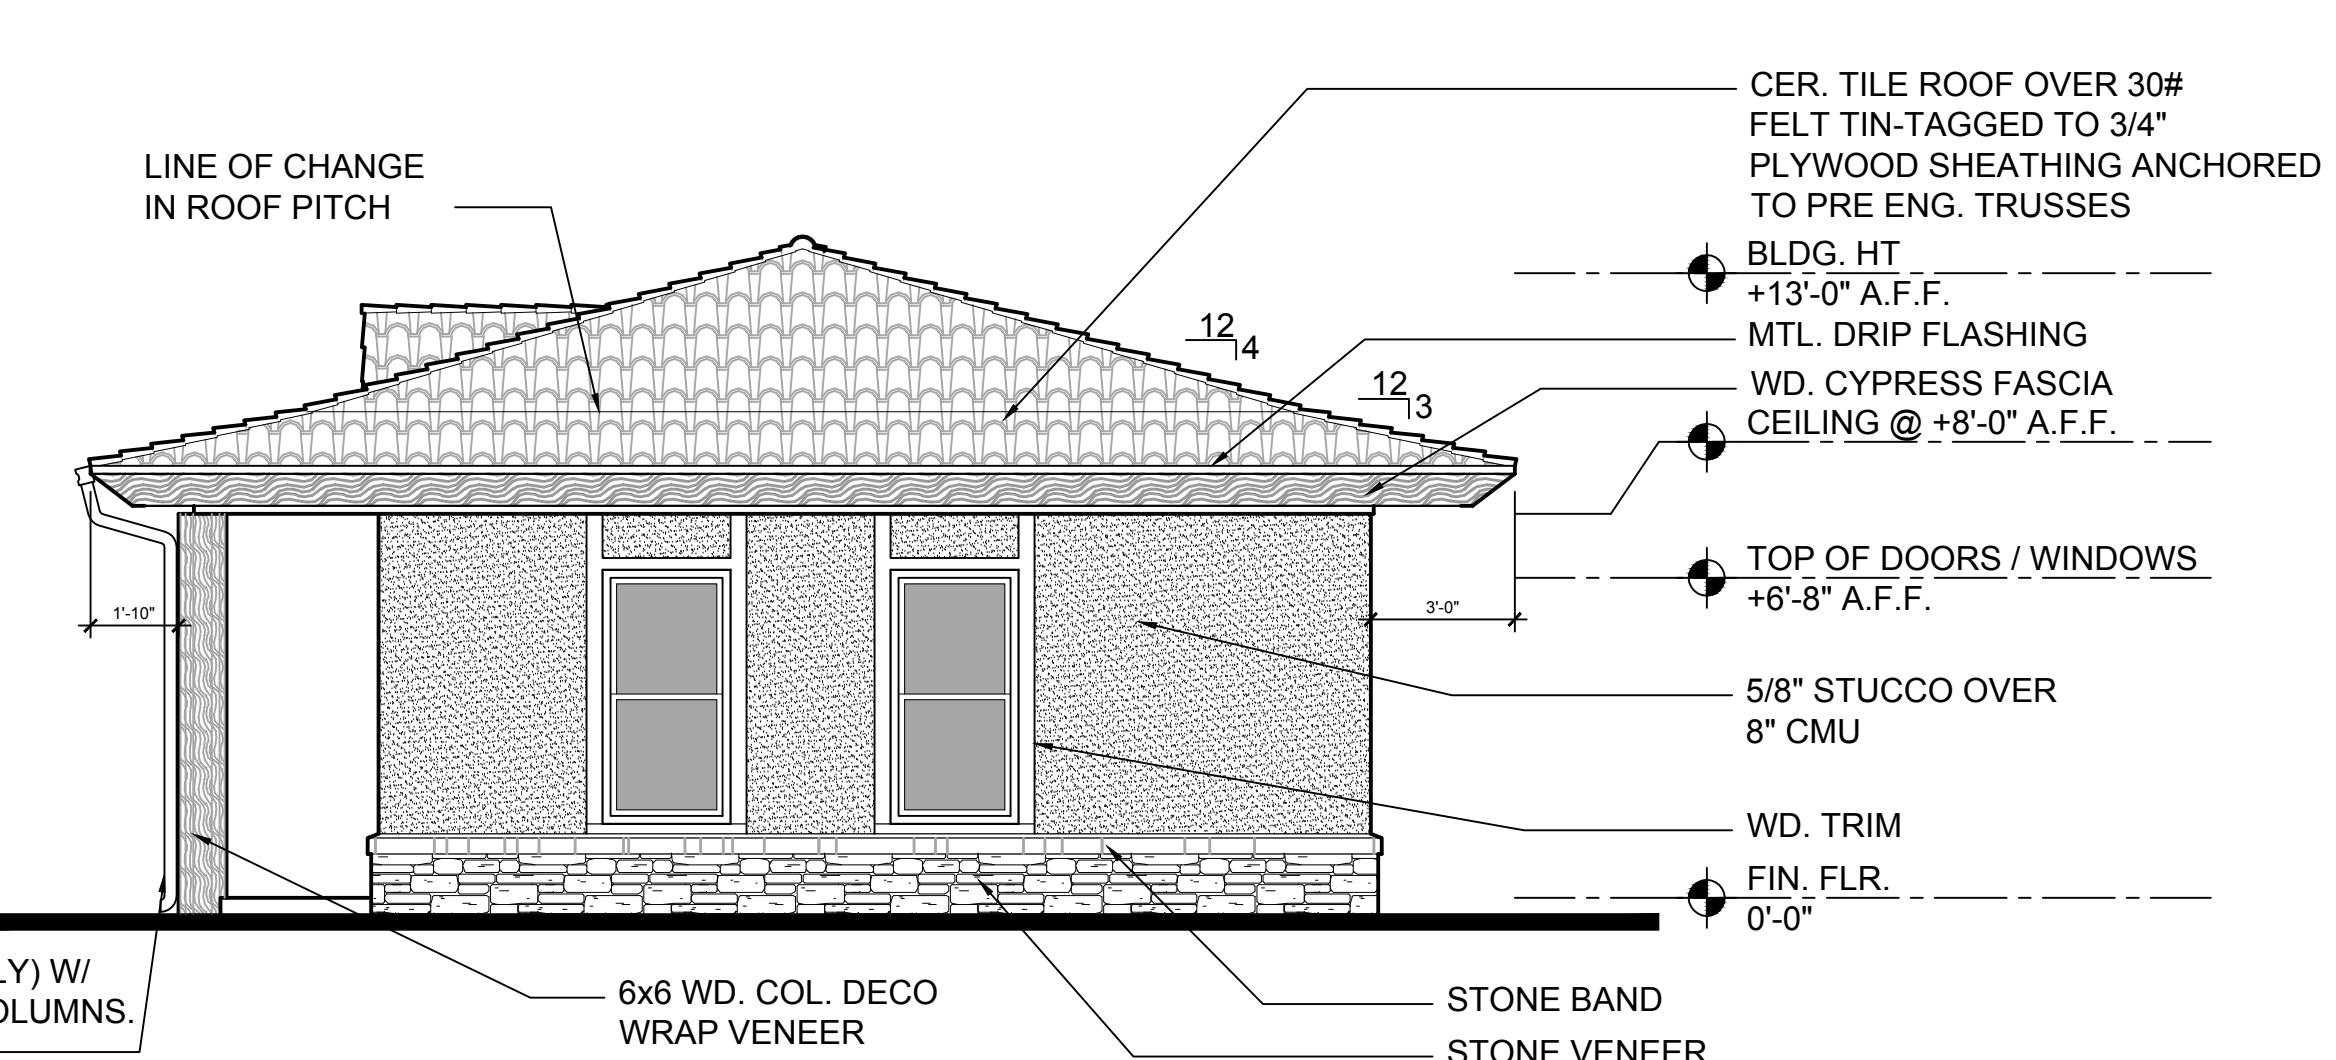

**SIDE ELEVATION**  
4 A6.1 TYP.

SCALE: 1/4" = 1'-0"



POWELL STUDIO  
ARCHITECTURE


ARCHITECTURE | INTERIOR DESIGN  
1318 BOWMAN STREET • CLERMONT, FLORIDA 34711  
PH: (352) 874-2340 • FAX: (877) 680-7183  
www.powellstudioarch.com  
AA# 29002234

© COPYRIGHT 2016 POWELL STUDIO ARCHITECTURE, LLC.  
THE DRAWINGS AND ALL ITEMS, DESIGNS, ARRANGEMENTS, AND  
PLANS CONTAINED THEREIN, INCLUDING ALL RELATED DIGITAL  
DRAWINGS OR FILES HEREIN, ARE THE EXCLUSIVE PROPERTY  
OF POWELL STUDIO ARCHITECTURE, LLC. THEY ARE  
EVOLVED AND DEVELOPED FOR USE ON AND IN CONJUNCTION  
WITH THE SPECIFIED PROJECT. THIS DRAWING MAY NOT BE  
USED, COPIED, REPRODUCED, OR ADAPTED FOR ANY OTHER  
PURPOSE WHATSOEVER WITHOUT THE WRITTEN  
CONSENT OF POWELL STUDIO ARCHITECTURE, LLC.

CONSULTANT:

OWNER / PROJECT:

VIETNAMESE  
AMERICAN BUDDHIST  
ASSOCIATION  
LEESBURG, FLORIDA

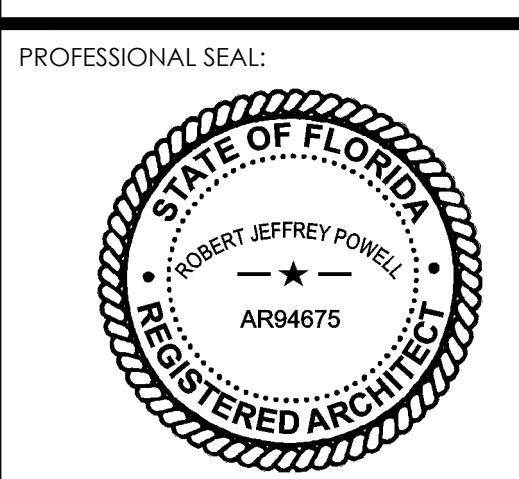

PROJECT NO.: PSA2016-14


REVISIONS:

MARK | DATE | DESCRIPTION

ISSUE DATE: DECEMBER 14, 2016


SINGLE CABIN:  
ELEVATIONS

A4.3

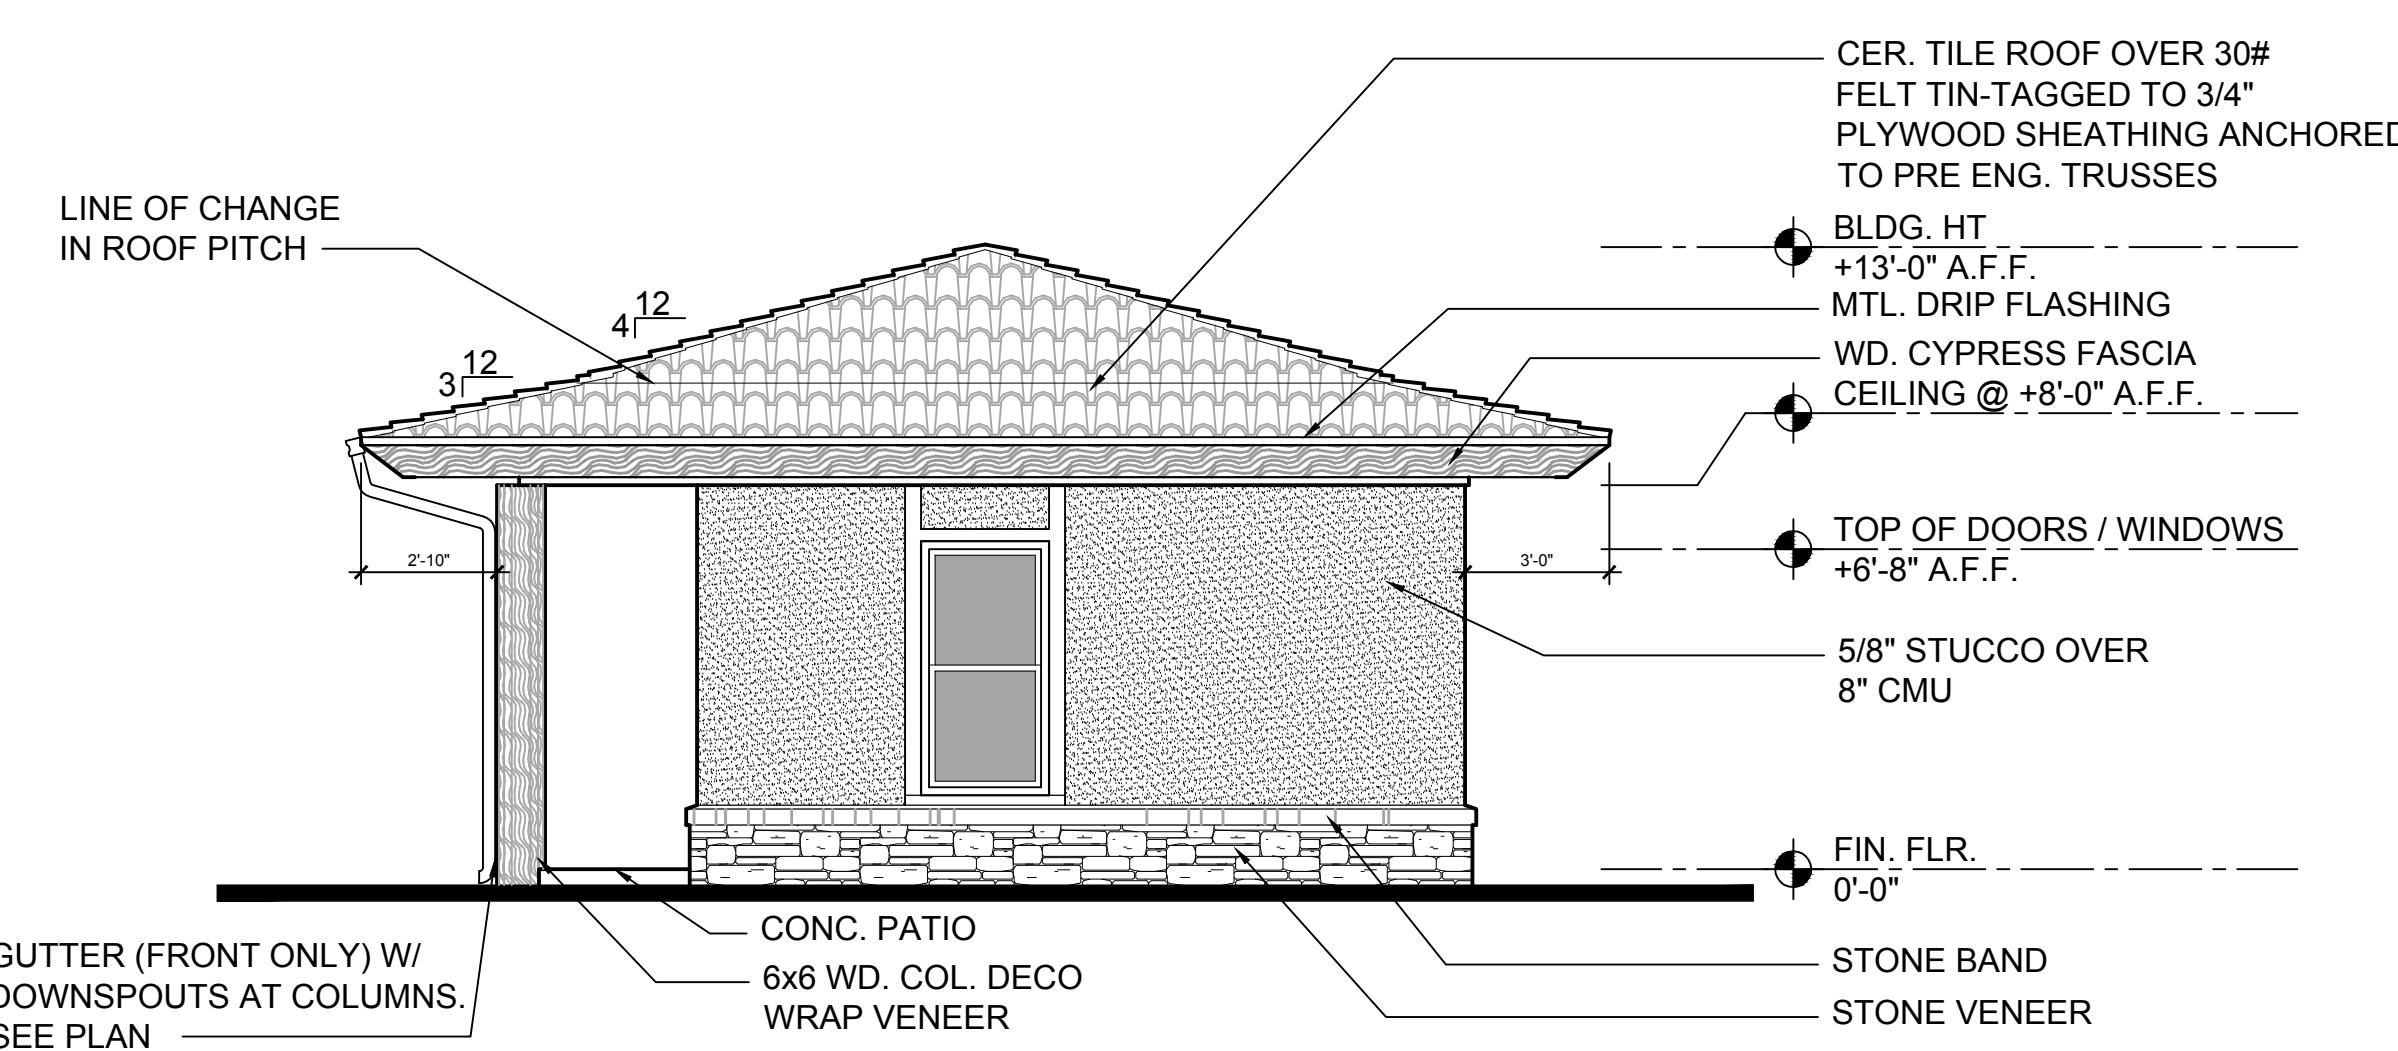


SIDE ELEVATION

3 A4.3

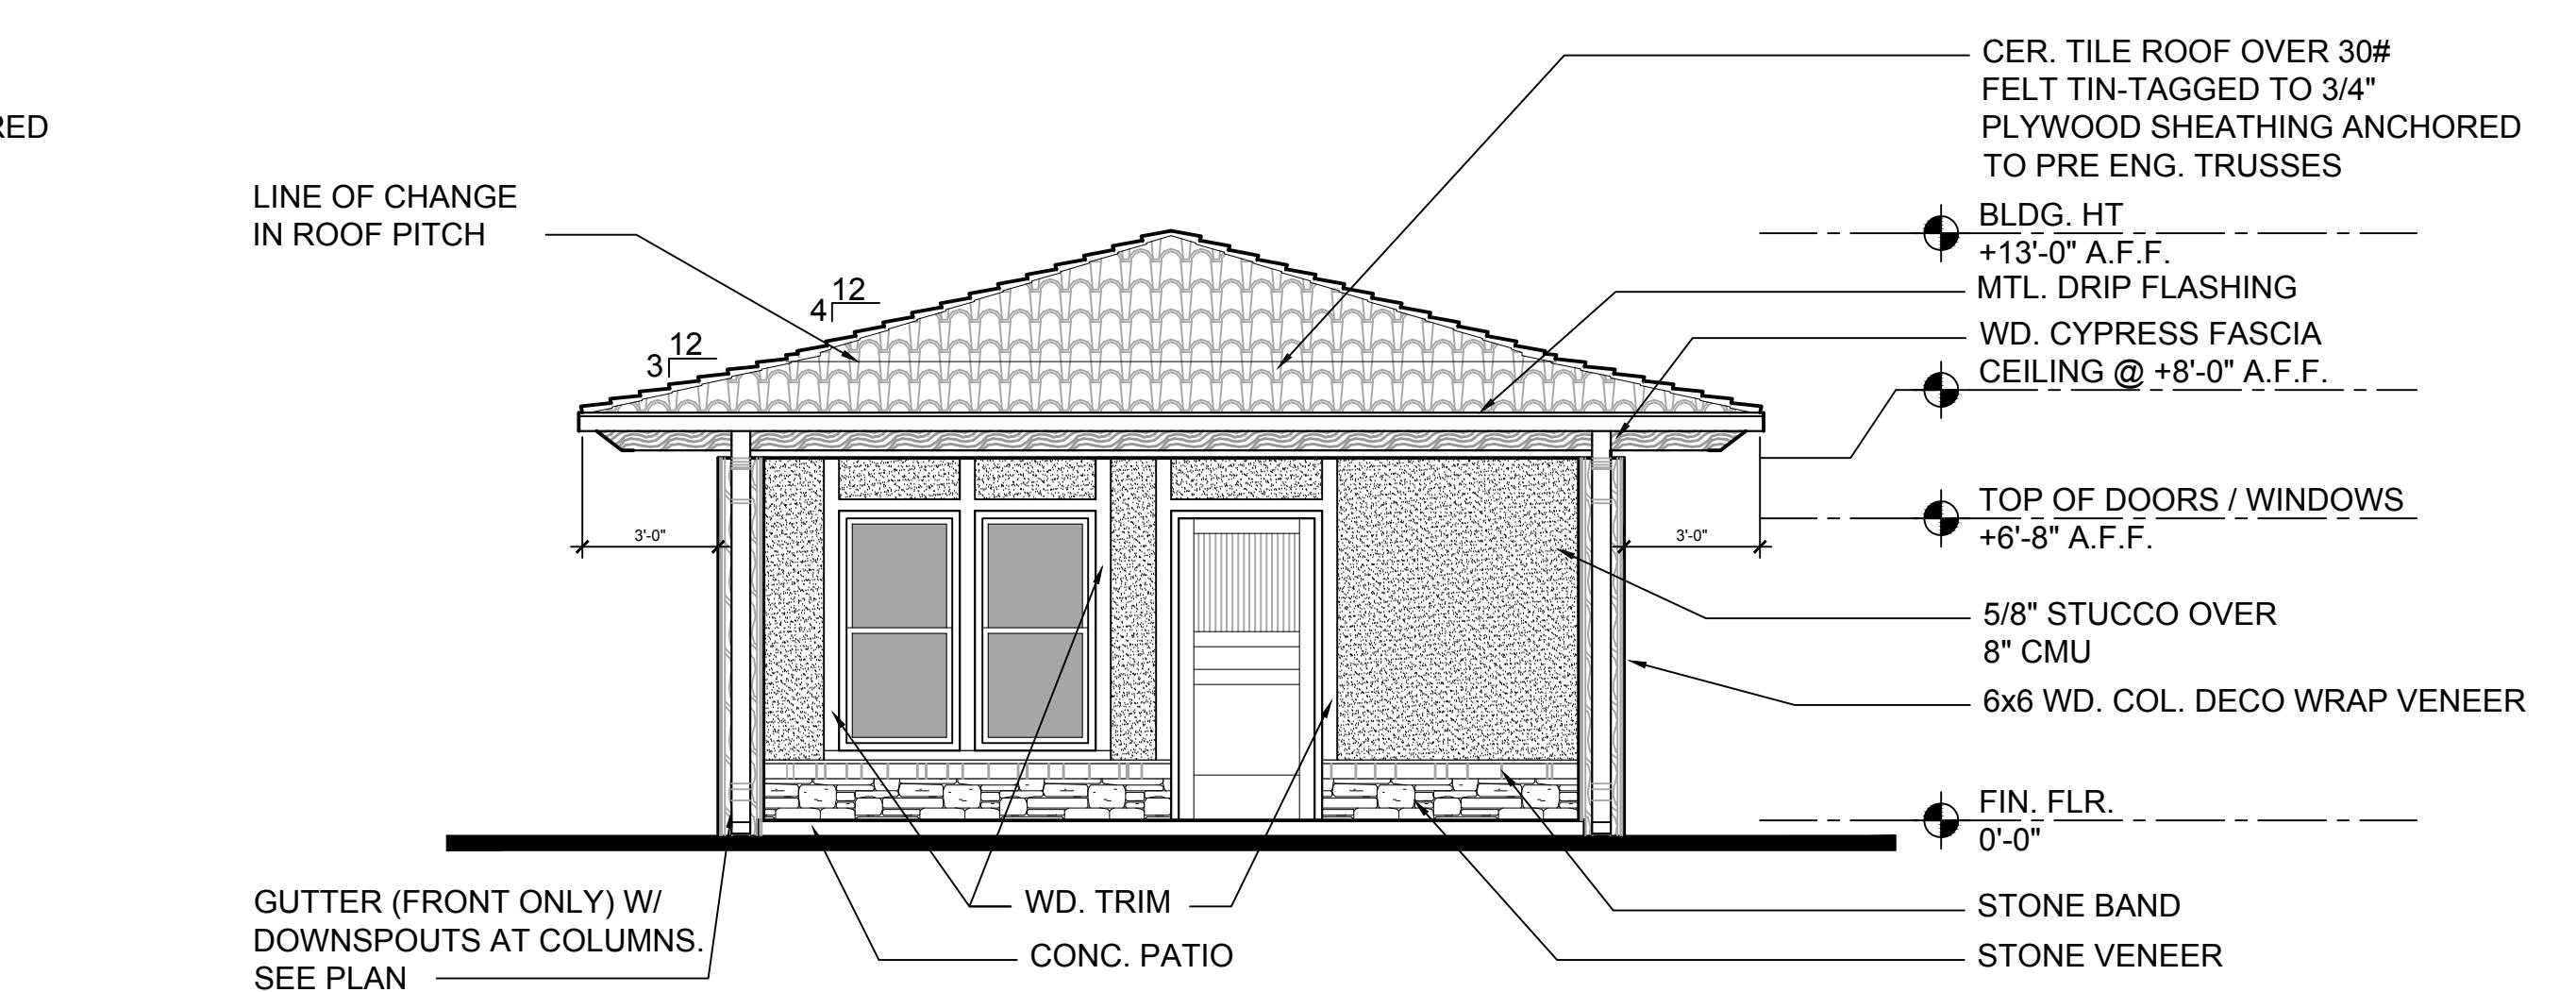


FRONT ELEVATION

1 A4.3

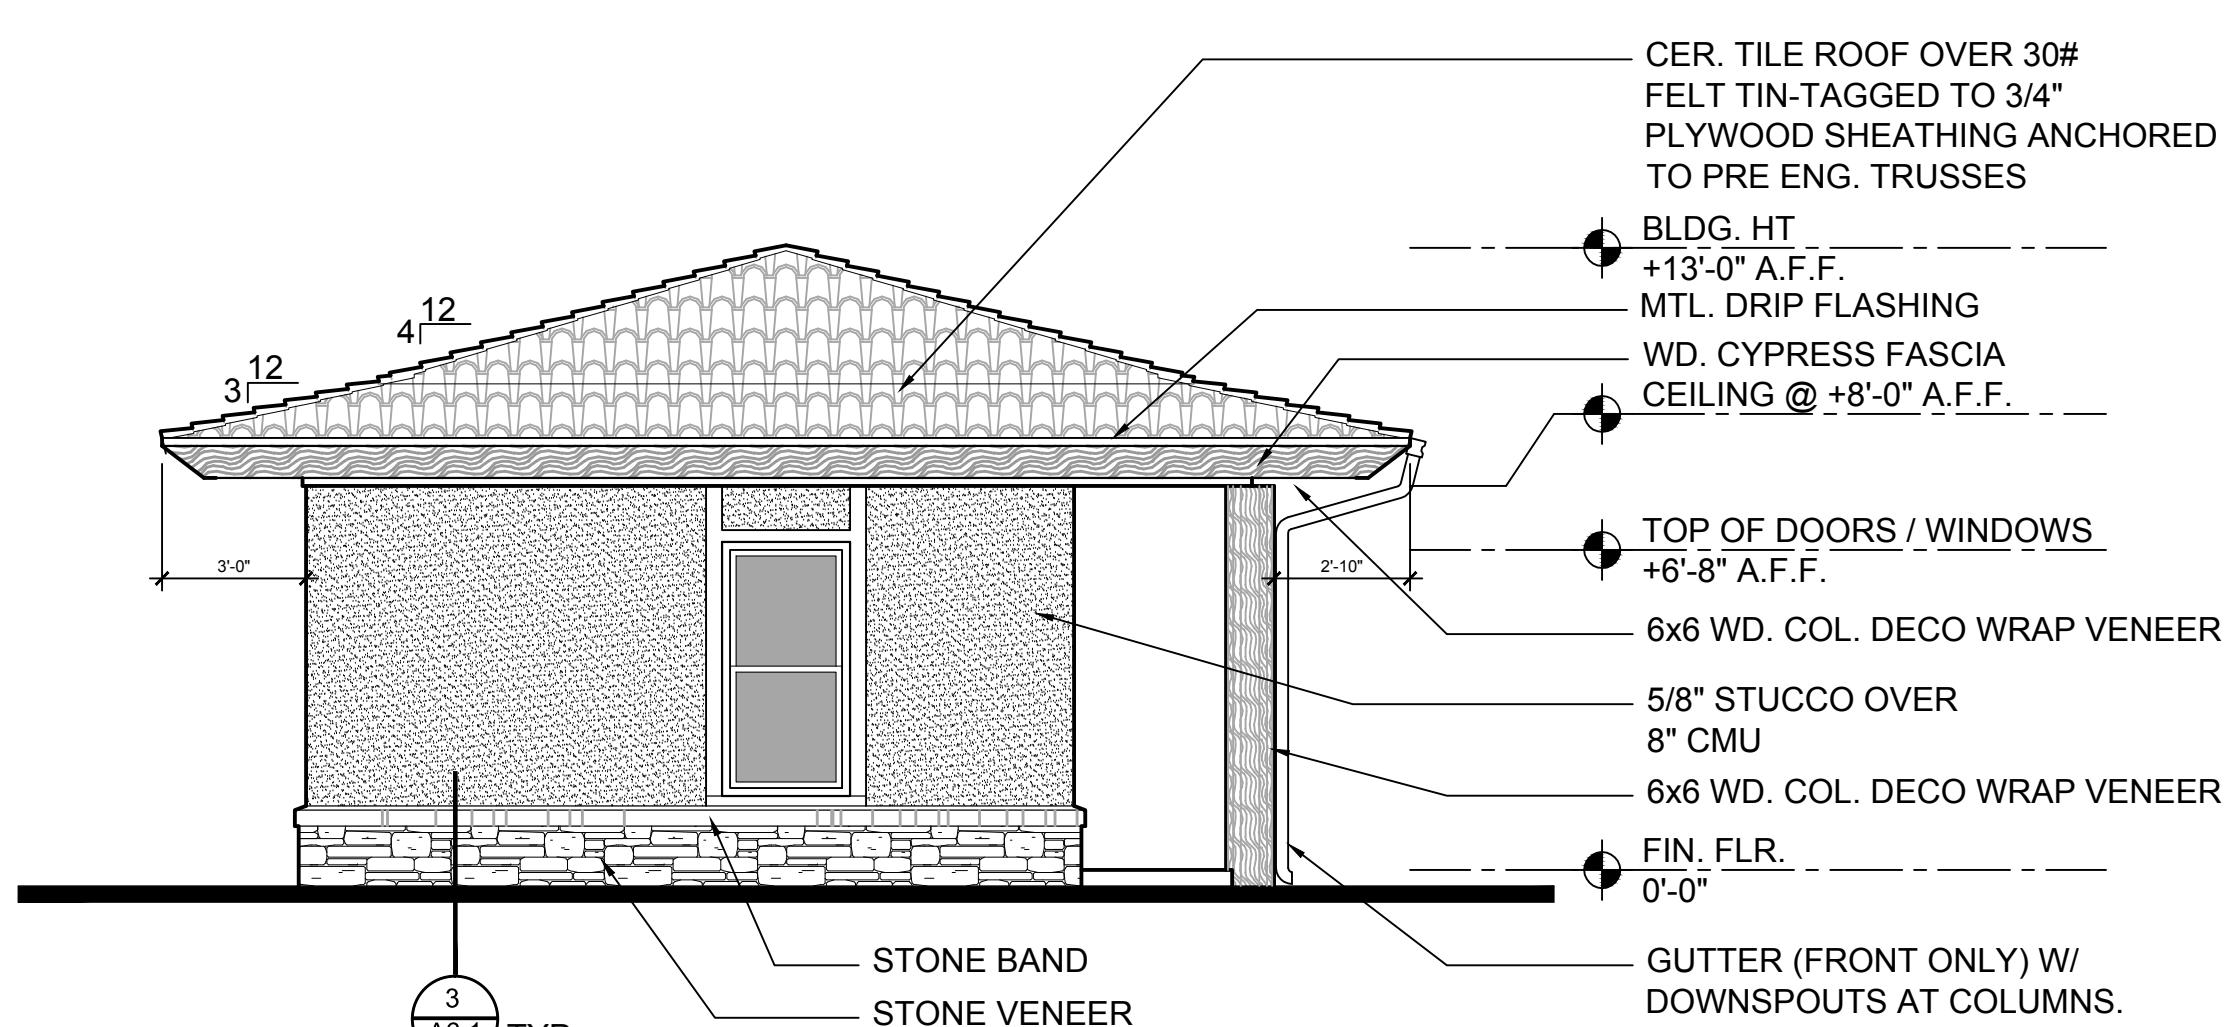

SIDE ELEVATION

4 A4.3

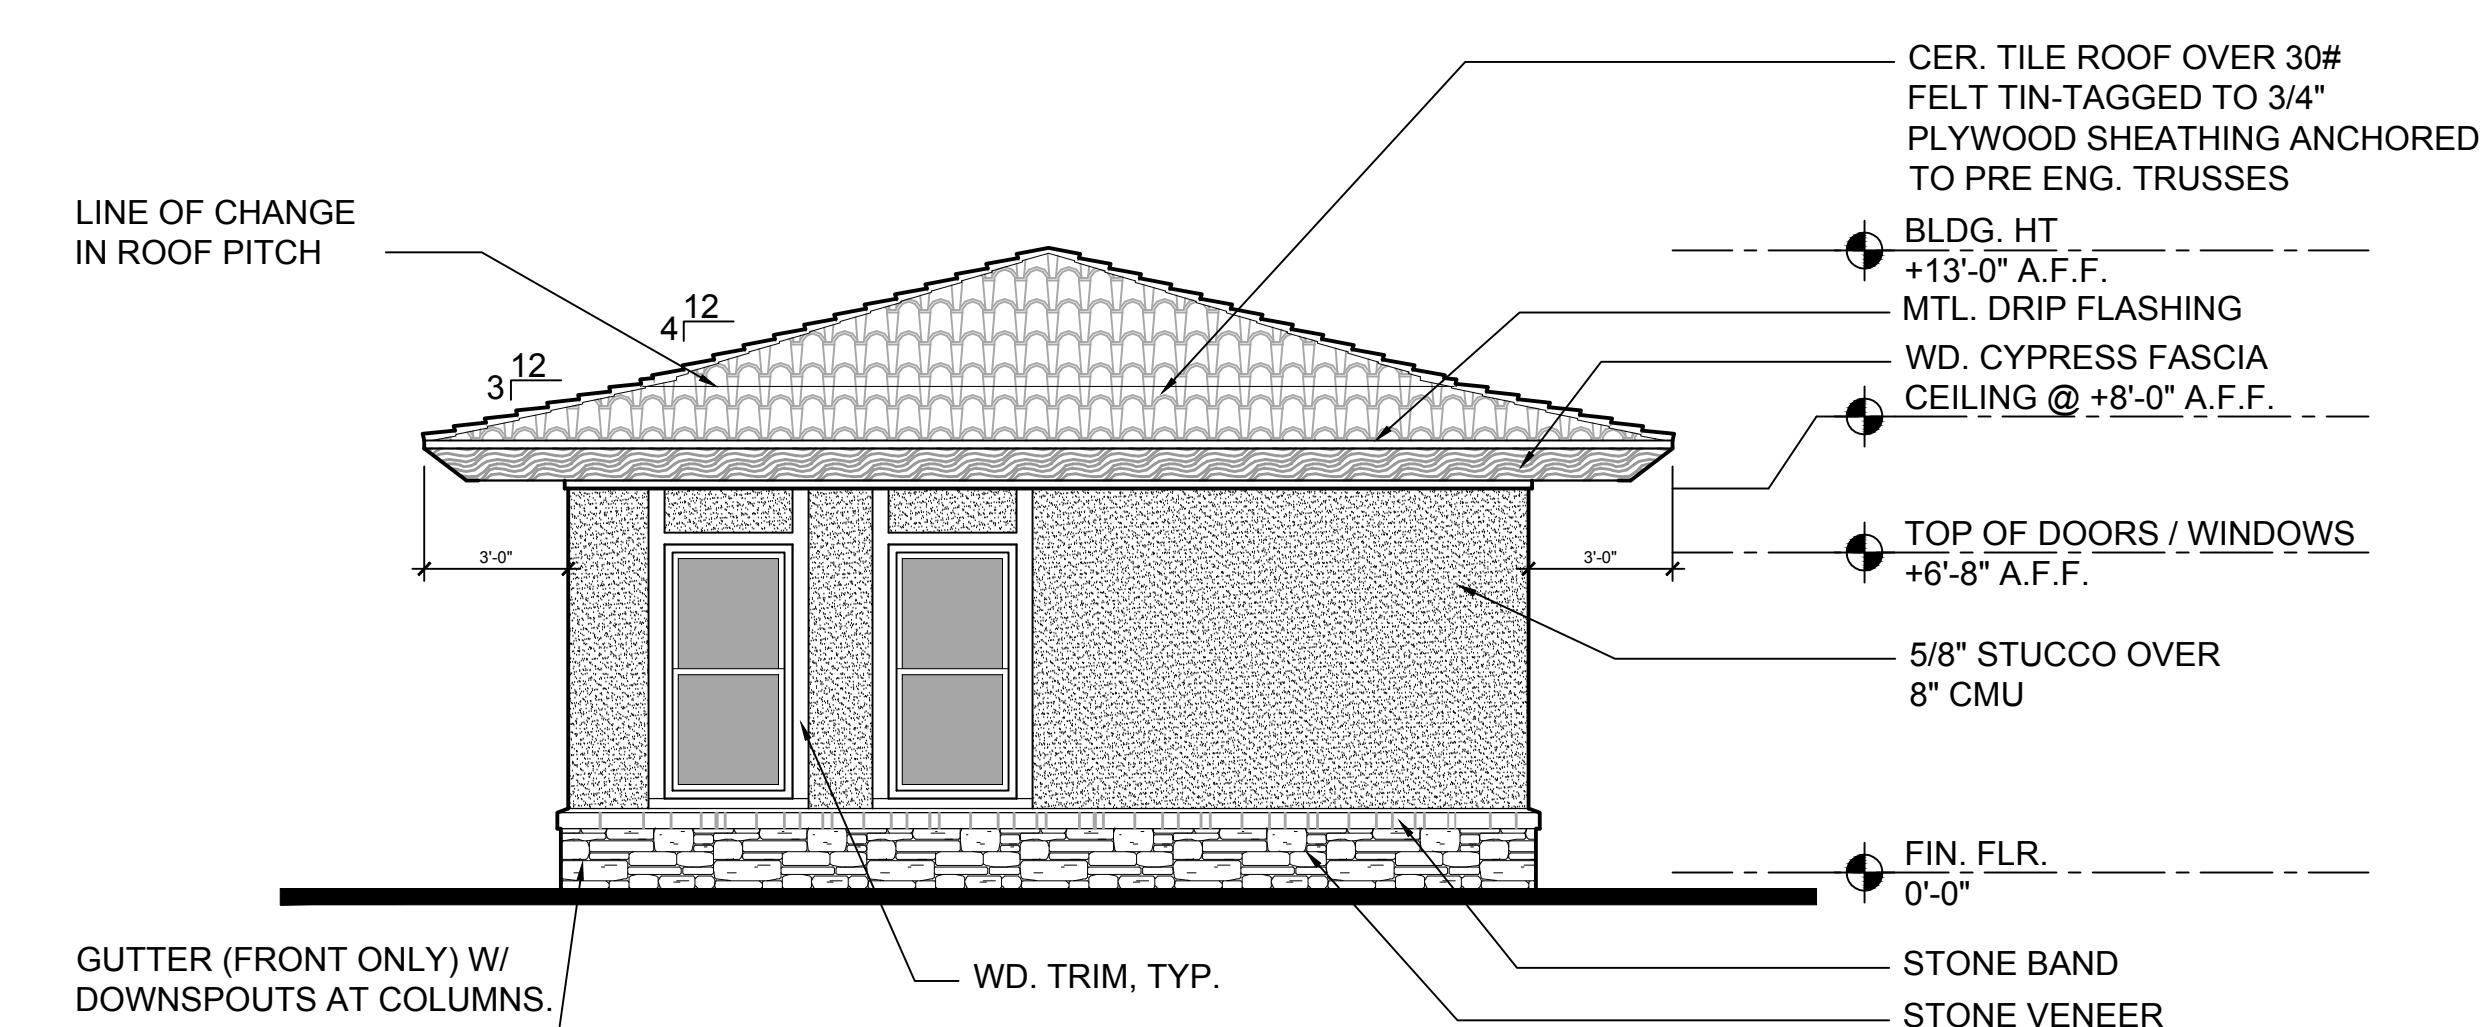

REAR ELEVATION

2 A4.3

A

B

C

D

1

2

3

4

5

6



POWELL STUDIO  
ARCHITECTURE


ARCHITECTURE | INTERIOR DESIGN  
1318 BOWMAN STREET • CLERMONT, FLORIDA 34711  
PH: (352) 874-2340 • FAX: (877) 680-7183  
www.powellstudioarch.com  
AA# 29002234

© COPYRIGHT 2016 POWELL STUDIO ARCHITECTURE, LLC.  
THE DRAWINGS AND ALL ITEMS, DESIGNS, ARRANGEMENTS, AND  
PLANS CONTAINED THEREIN, INCLUDING ALL RELATED DIGITAL  
DRAWINGS OR FILES HEREIN, ARE THE EXCLUSIVE PROPERTY  
OF POWELL STUDIO ARCHITECTURE, LLC. THEY ARE  
EVOVED AND DEVELOPED FOR USE ON AND IN CONJUNCTION  
WITH THE SPECIFIED PROJECT. THIS DRAWING MAY NOT BE  
USED, COPIED, REPRODUCED, OR DISSEMINATED IN WHOLE  
OR IN PART, IN WHOLE OR IN PART, FOR ANY PURPOSE WHATSOEVER WITHOUT THE WRITTEN  
CONSENT OF POWELL STUDIO ARCHITECTURE, LLC.

CONSULTANT:

OWNER / PROJECT:

Vietnamese  
American Buddhist  
Association  
Leesburg, Florida

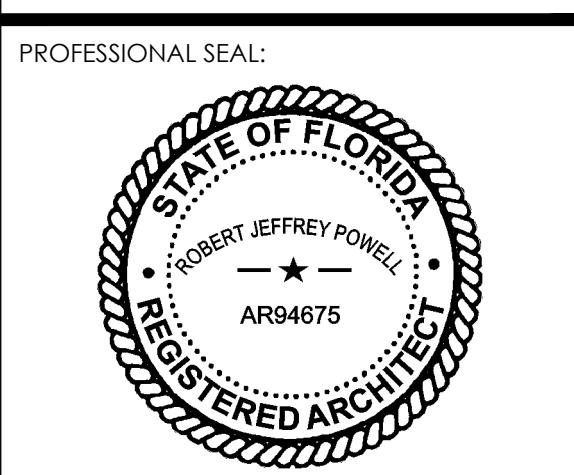

PROJECT NO.: PSA2016-14


REVISIONS:  
05/08/17 BLDG. DEPT. COMMENTS

MARK DATE DESCRIPTION

ISSUE DATE: DECEMBER 14, 2016

RESTROOM:  
ELEVATIONS


A4.4

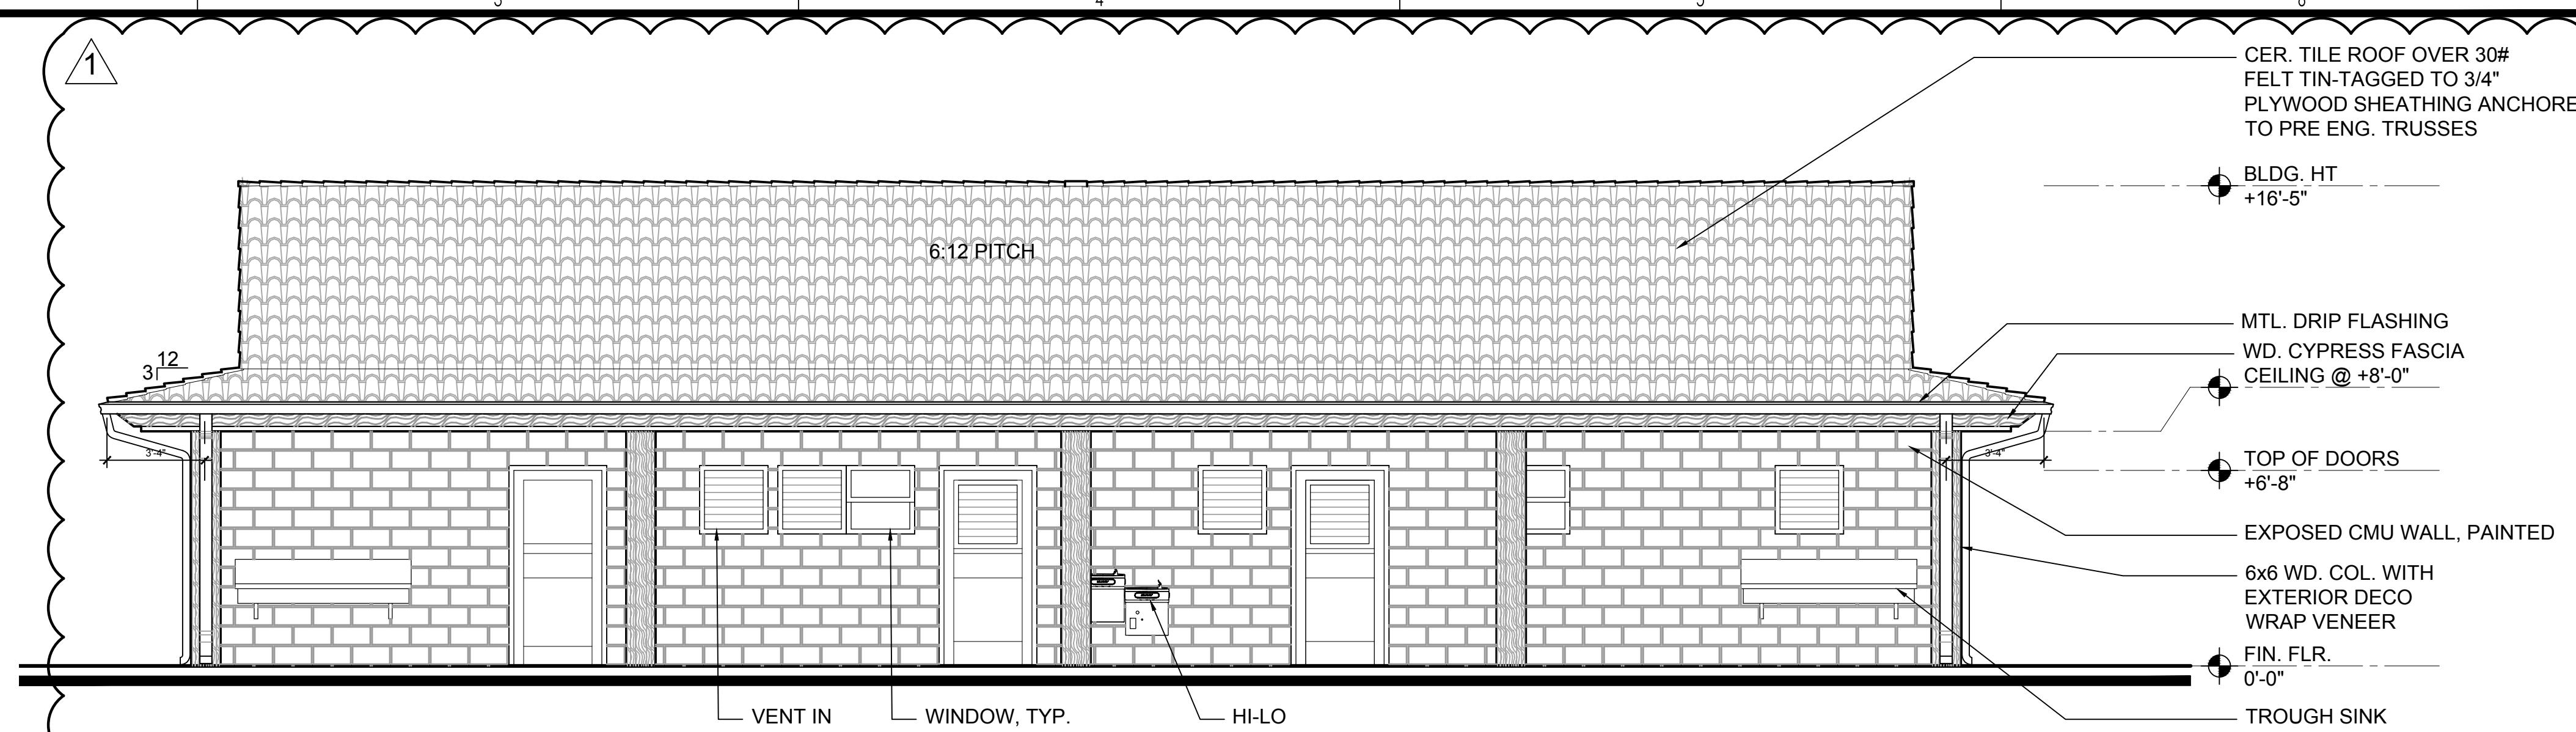

FRONT ELEVATION

1 A4.4


SCALE: 1/4" = 1'-0"

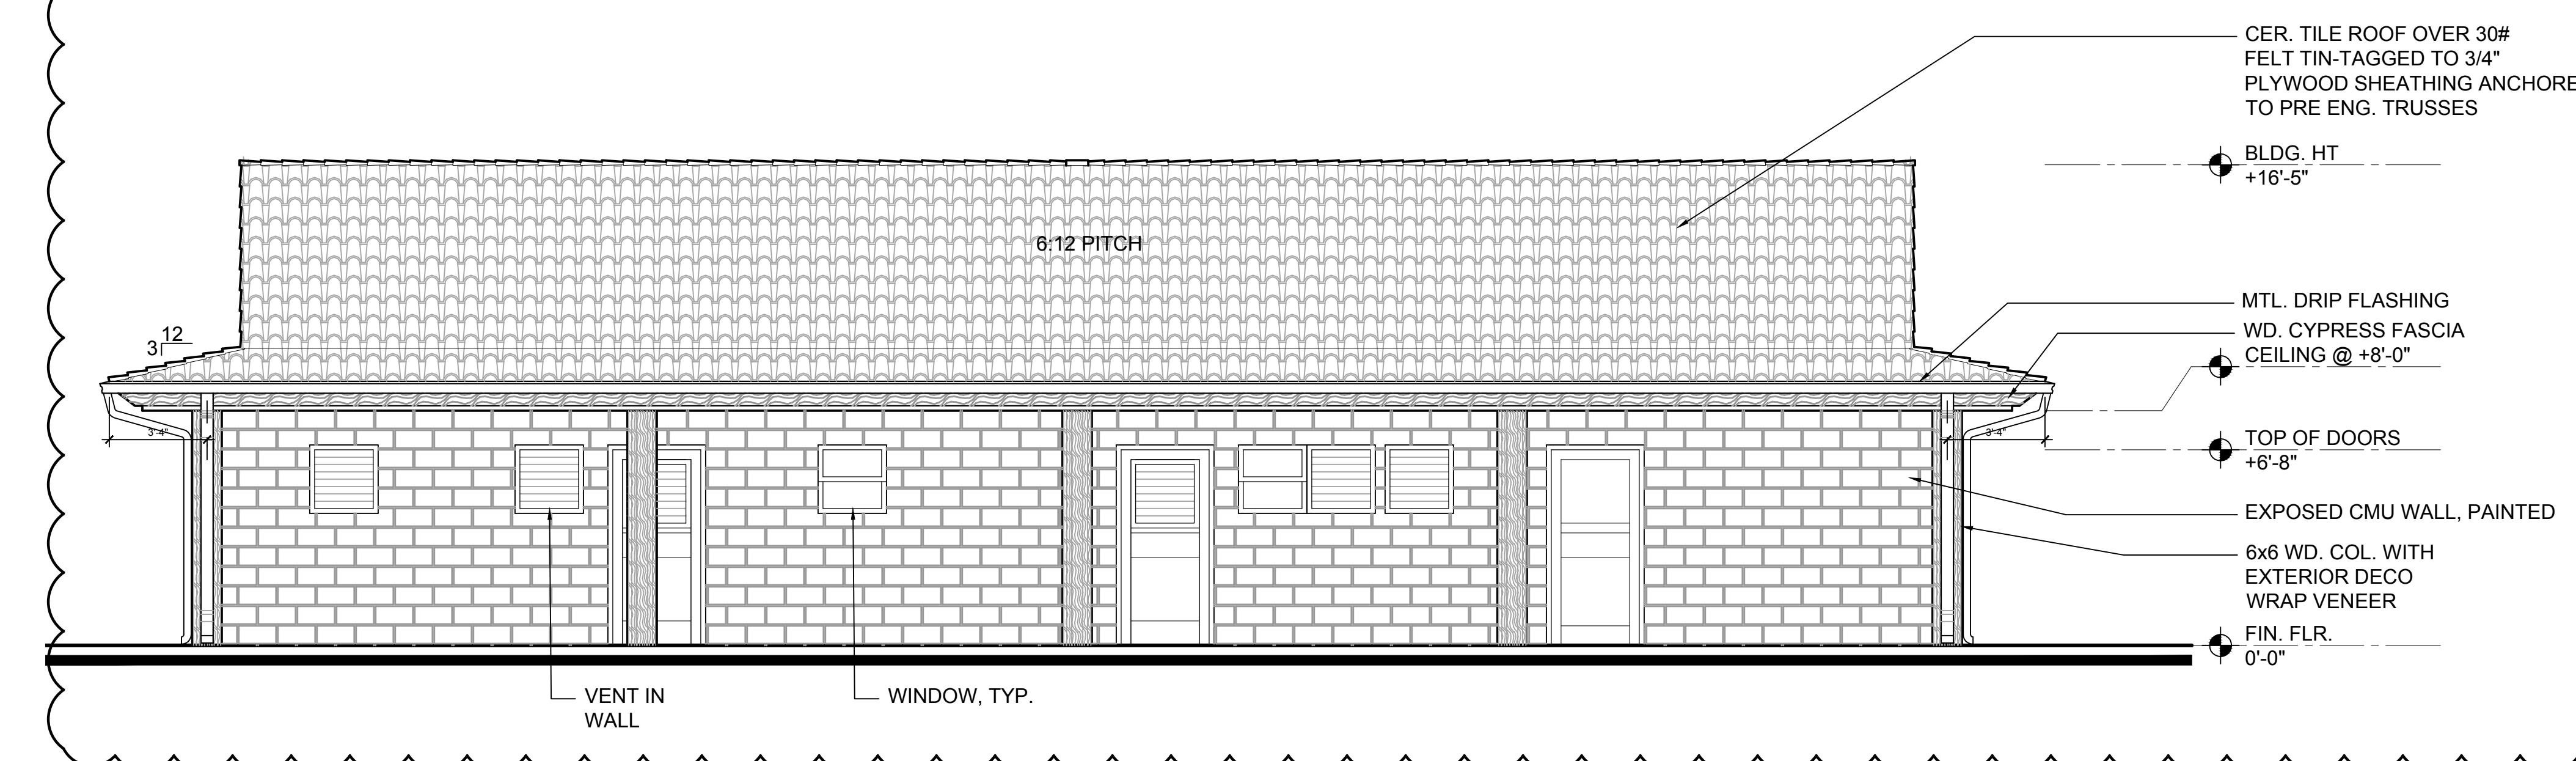

REAR ELEVATION

2 A4.4


SCALE: 1/4" = 1'-0"

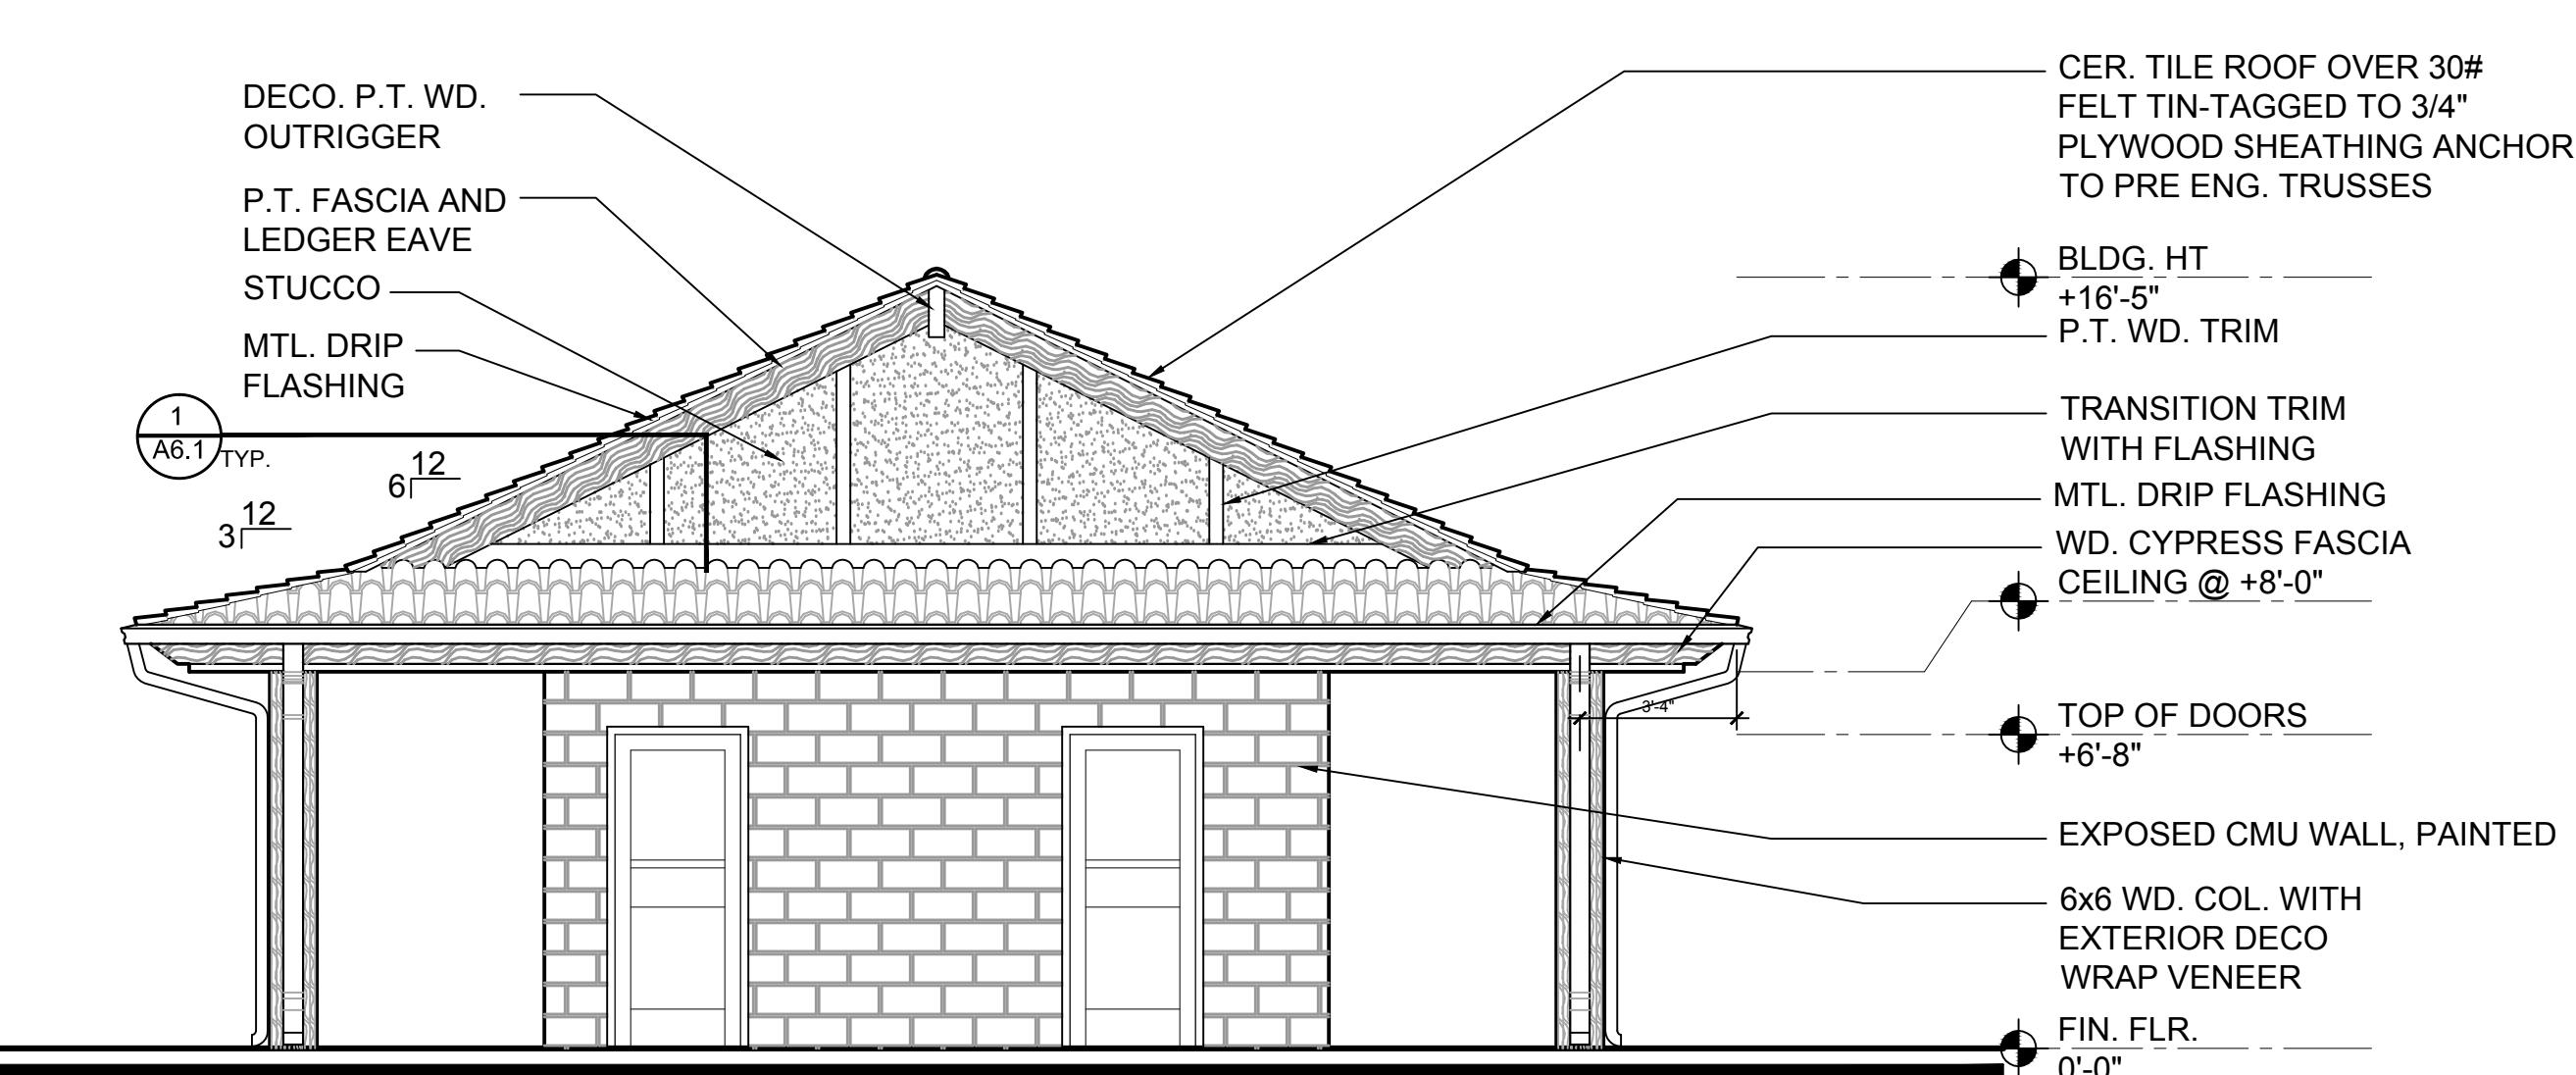

SIDE ELEVATION

4 A4.4

SCALE: 1/4" = 1'-0"

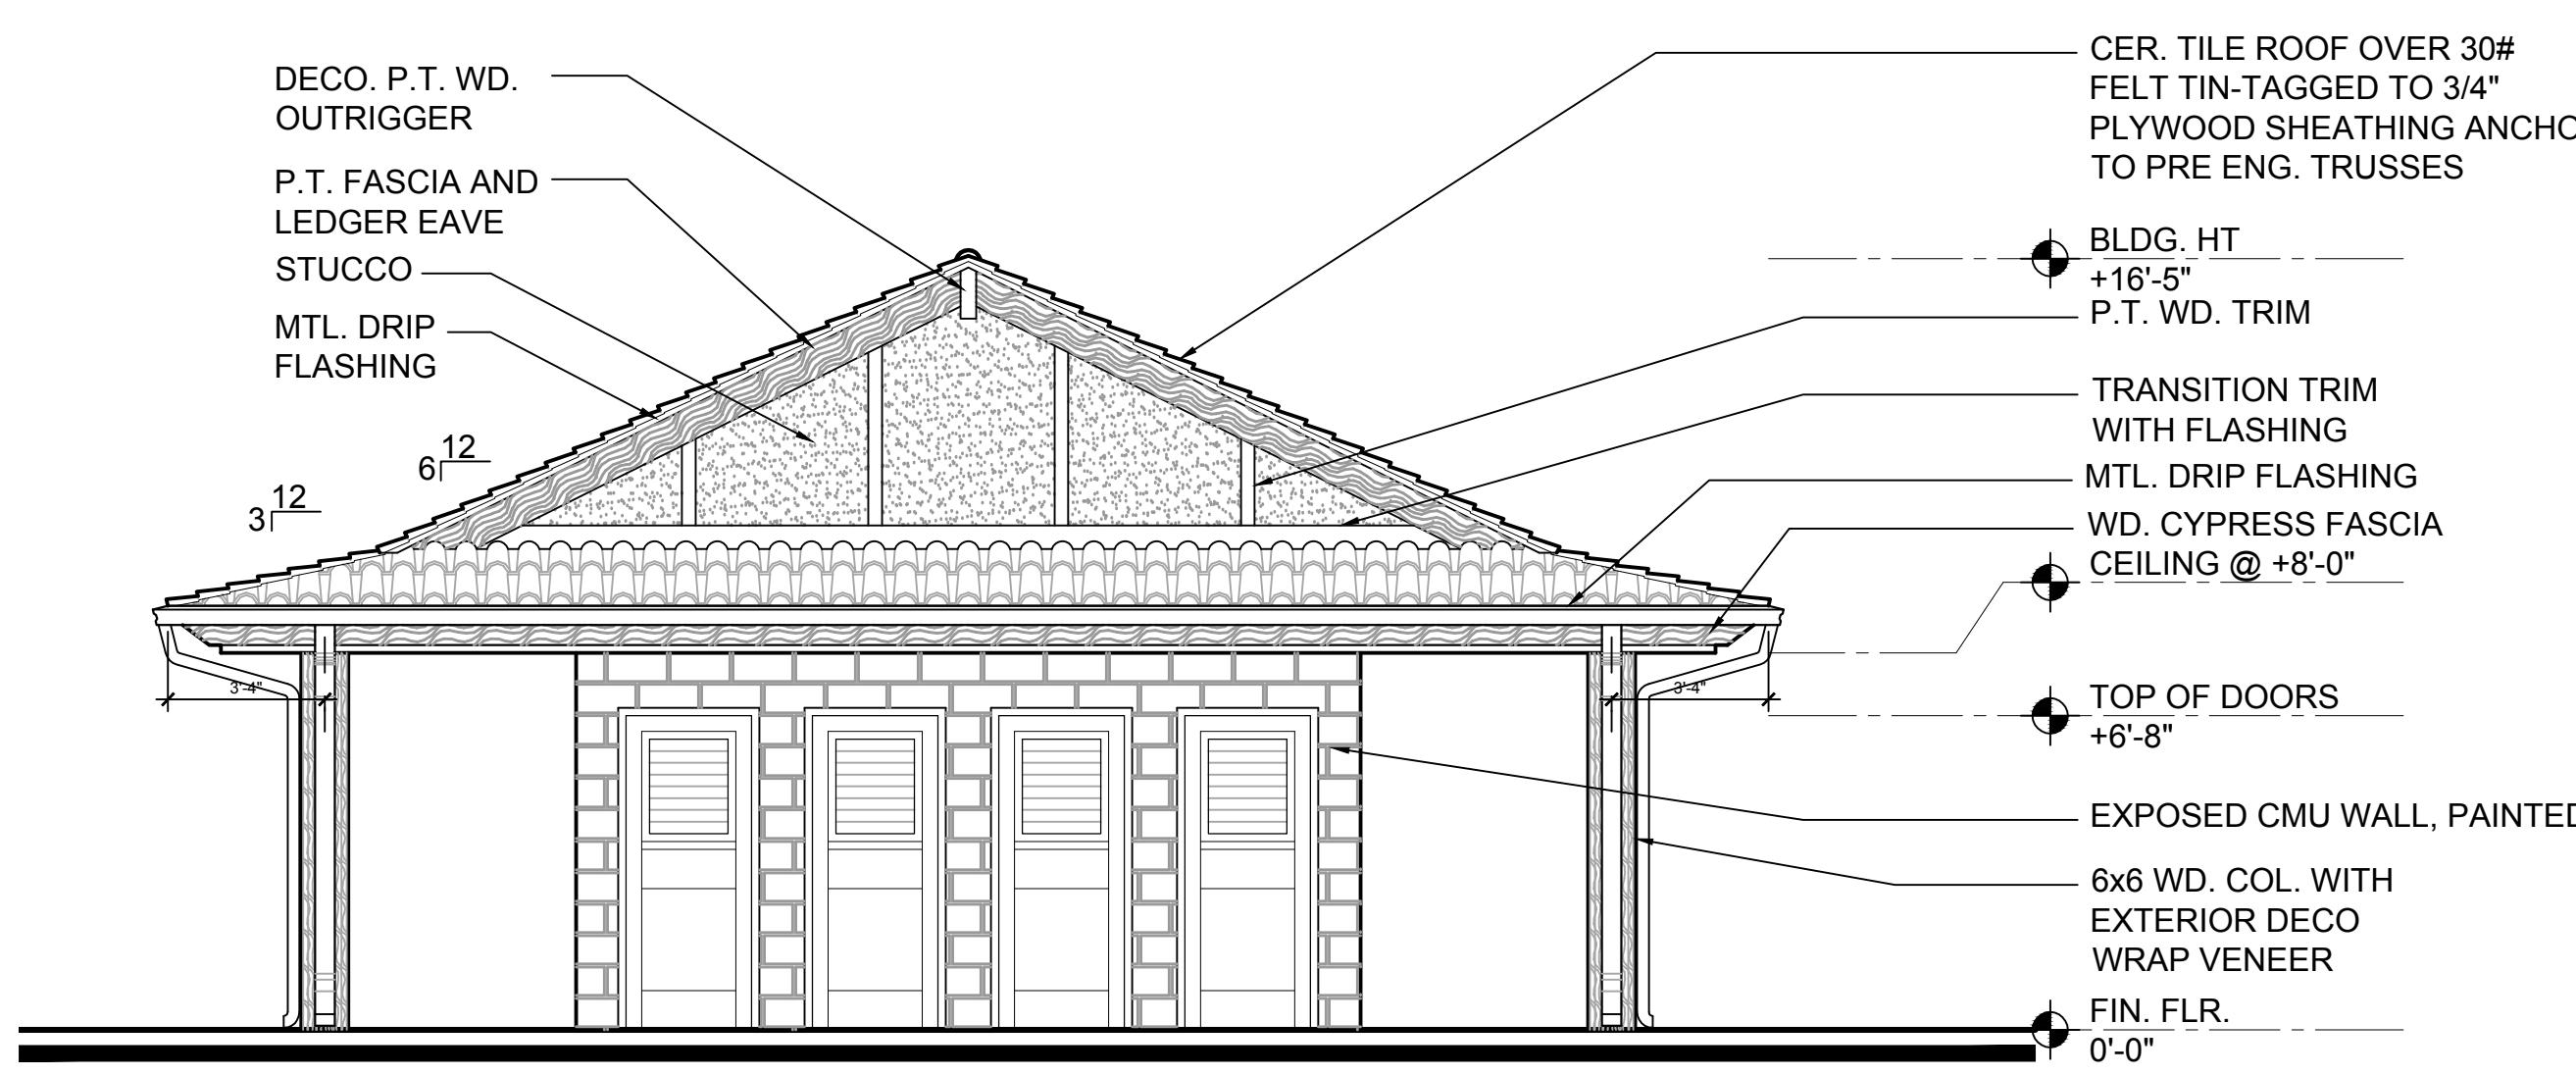

SIDE ELEVATION

3 A4.4

SCALE: 1/4" = 1'-0"




POWELL STUDIO  
ARCHITECTURE

1318 BOWMAN STREET • CLERMONT, FLORIDA 34711  
PH: (352) 874-2340 • FAX: (877) 680-7183  
www.powellstudio.com  
AA# 26002238

© COPYRIGHT 2016 POWELL STUDIO ARCHITECTURE, LLC.  
THIS DRAWING AND ALL IDEAS, DESIGNS, ARRANGEMENTS, AND  
PLANS CONTAINED THEREIN, INCLUDING ALL RELATED DIGITAL  
DRAWINGS OR FILES HEREIN ARE THE EXCLUSIVE PROPERTY  
OF POWELL STUDIO ARCHITECTURE, LLC. THEY ARE  
DEVELOPED, AND DEVELOPED FOR USE ON AND IN CONJUNCTION  
WITH THE SPECIFIED PROJECT. THIS DRAWING MAY NOT BE  
USED, COPIED, REPRODUCED, OR REVEALED IN WHOLE OR IN PART  
FOR ANY PURPOSE WHATSOEVER WITHOUT THE WRITTEN  
CONSENT OF POWELL STUDIO ARCHITECTURE, LLC.

CONSULTANT:

OWNER / PROJECT:  
**VIETNAMESE  
AMERICAN BUDDHIST  
ASSOCIATION**  
LEESBURG, FLORIDA

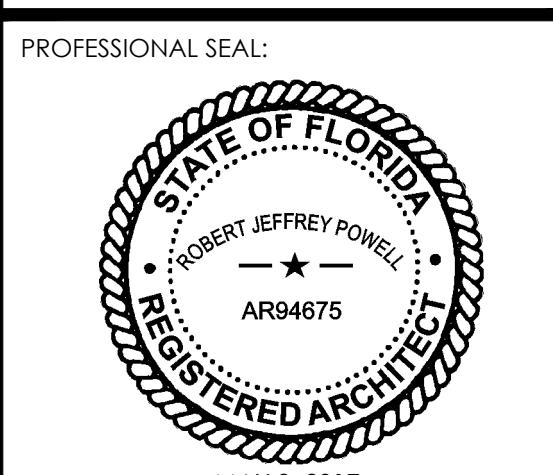

PROJECT NO: PSA2016-14



REVISIONS:  
05/08/17 BLDG. DEPT. COMMENTS

MARK DATE DESCRIPTION

ISSUE DATE: DECEMBER 14, 2016

MASTERS CABIN  
BUILDING SECTIONS  
AND DETAILS

A5.1

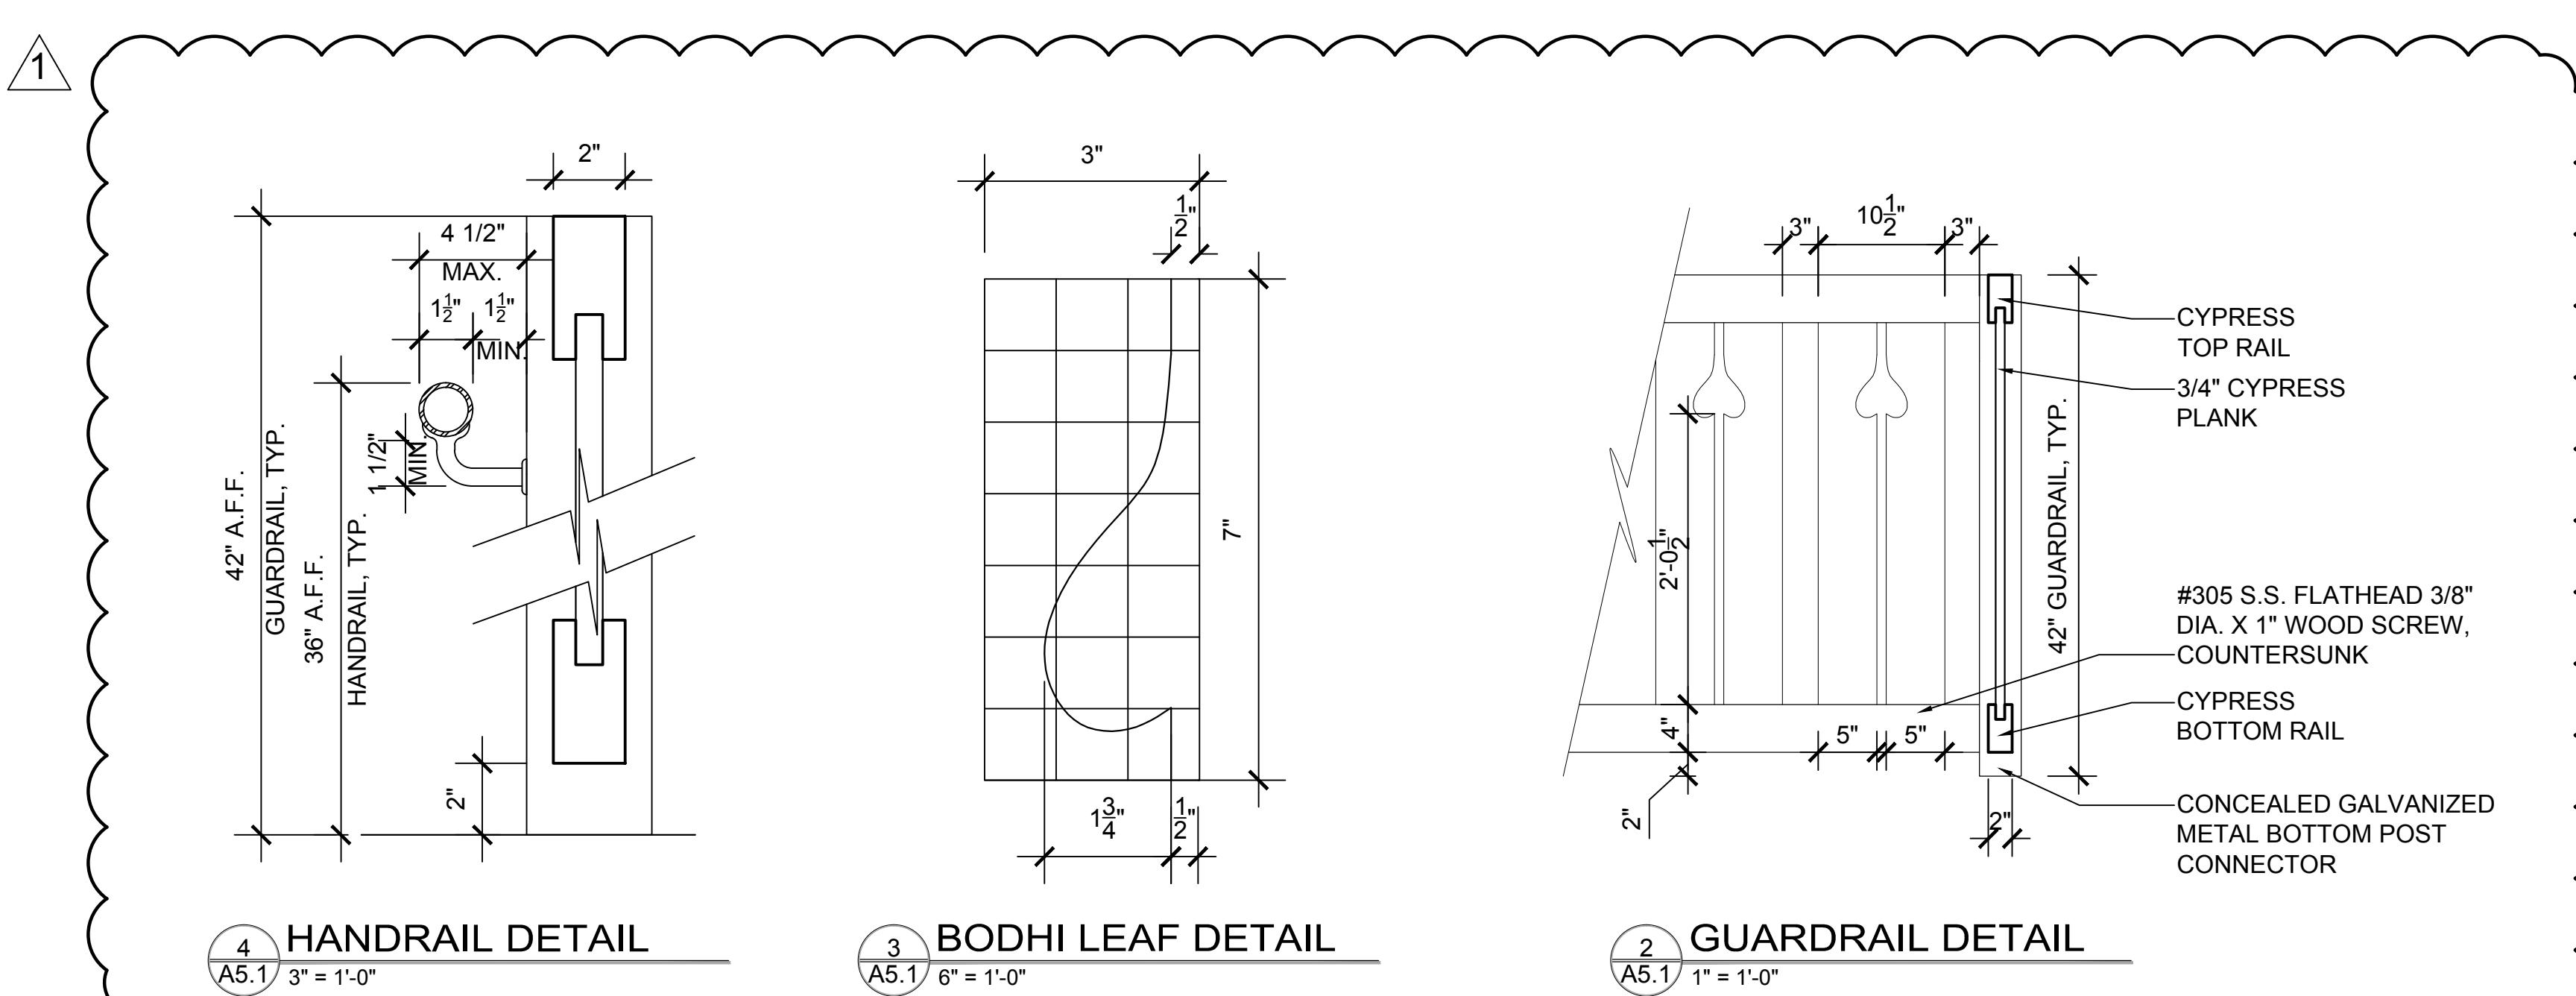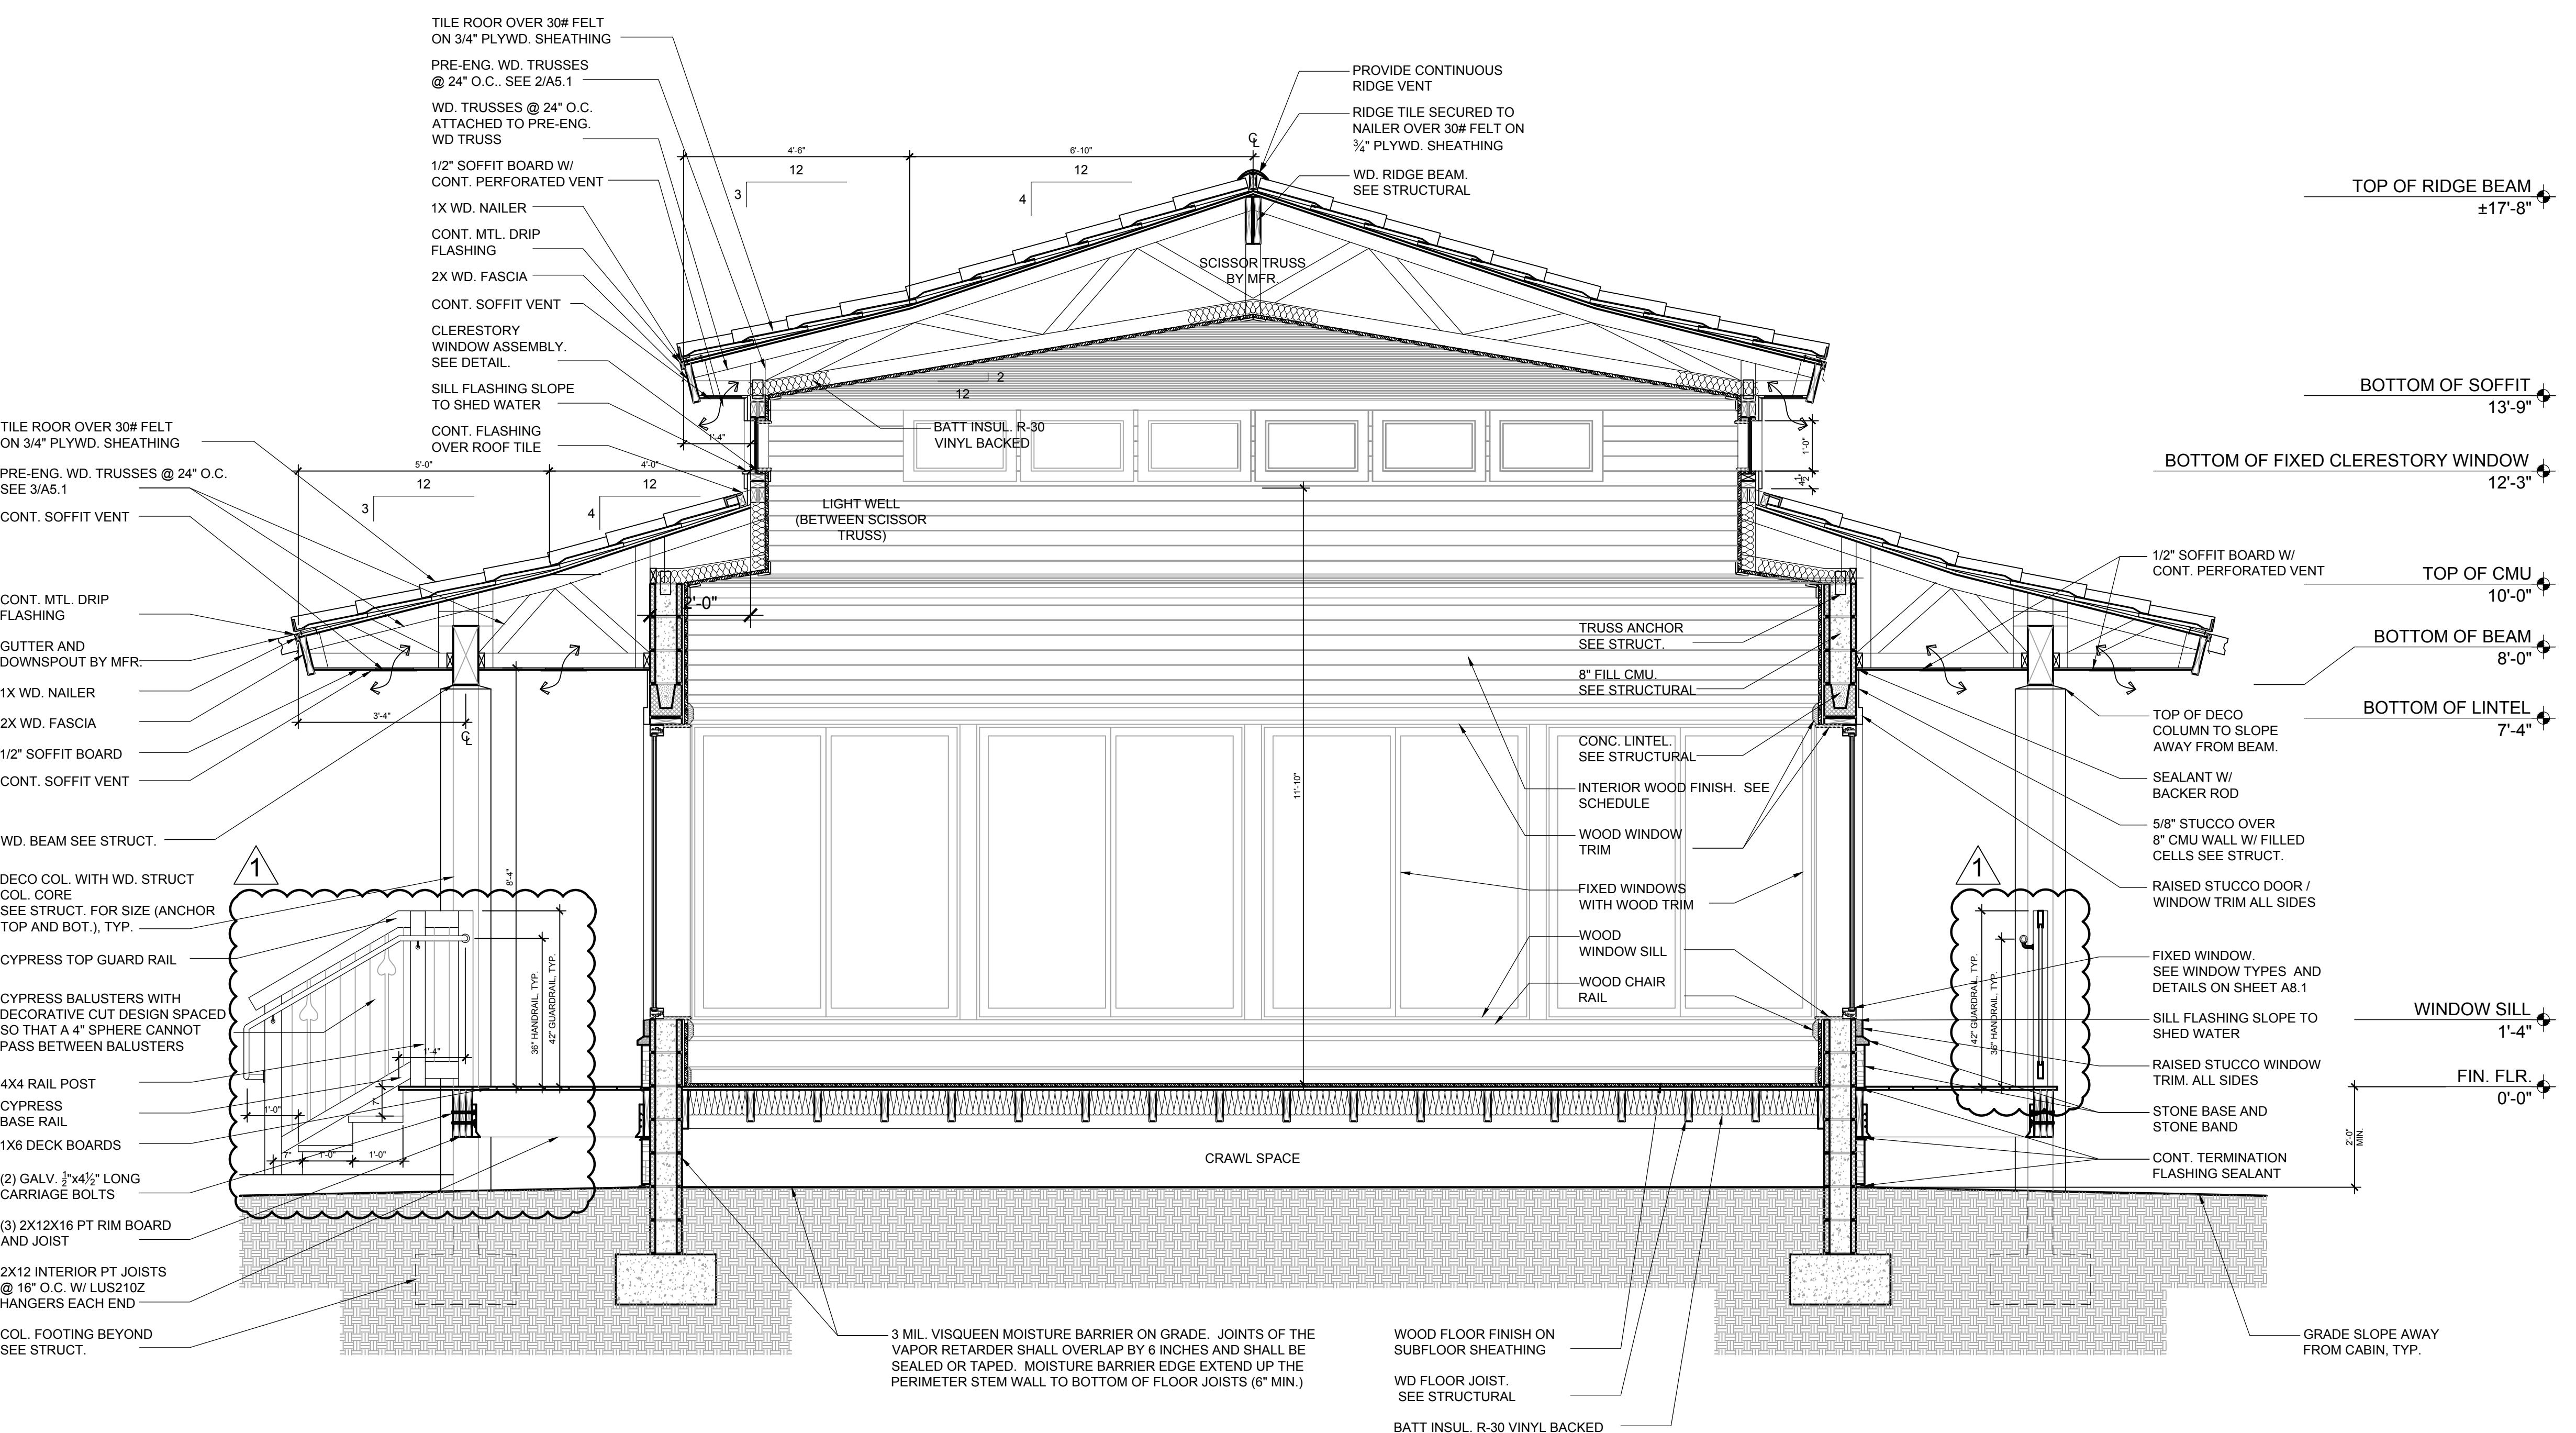



**POWELL STUDIO**  
ARCHITECTURE


1318 BOWMAN STREET • CLERMONT, FLORIDA 34711  
PH: (352) 874-2340 • FAX: (877) 680-7183  
www.powellstudioarch.com  
AA# 29002234

© COPYRIGHT 2016 POWELL STUDIO ARCHITECTURE, LLC.  
THE DRAWINGS AND ALL ITEMS, DESIGNS, ARRANGEMENTS, AND  
PLANS CONTAINED THEREIN, INCLUDING ALL RELATED DIGITAL  
DRAWINGS OR FILES HEREIN, ARE THE EXCLUSIVE PROPERTY  
OF POWELL STUDIO ARCHITECTURE, LLC. THEY ARE  
EVOLVED AND DEVELOPED FOR USE ON AND IN CONJUNCTION  
WITH THE SPECIFIED PROJECT. THIS DRAWING MAY NOT BE  
USED, COPIED, REPRODUCED, OR ADAPTED FOR ANY OTHER  
PURPOSE WHATSOEVER WITHOUT THE WRITTEN  
CONSENT OF POWELL STUDIO ARCHITECTURE, LLC.

CONSULTANT:

OWNER / PROJECT:

**VIETNAMESE  
AMERICAN BUDDHIST  
ASSOCIATION**  
LEESBURG, FLORIDA

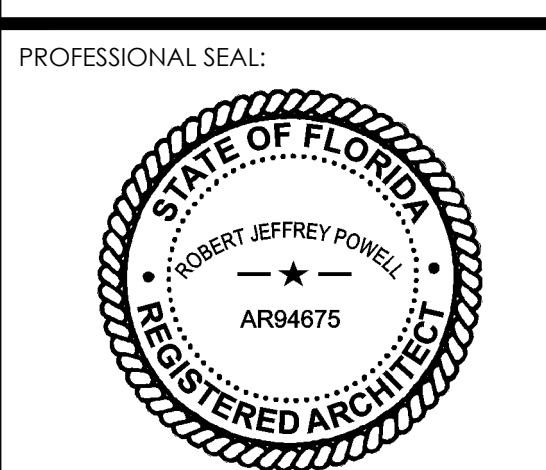

PROJECT NO.: PSA2016-14


REVISIONS:

MARK DATE DESCRIPTION

ISSUE DATE: DECEMBER 14, 2016

DOUBLE CABIN  
BUILDING SECTIONS AND  
WALL SECTIONS


A5.2

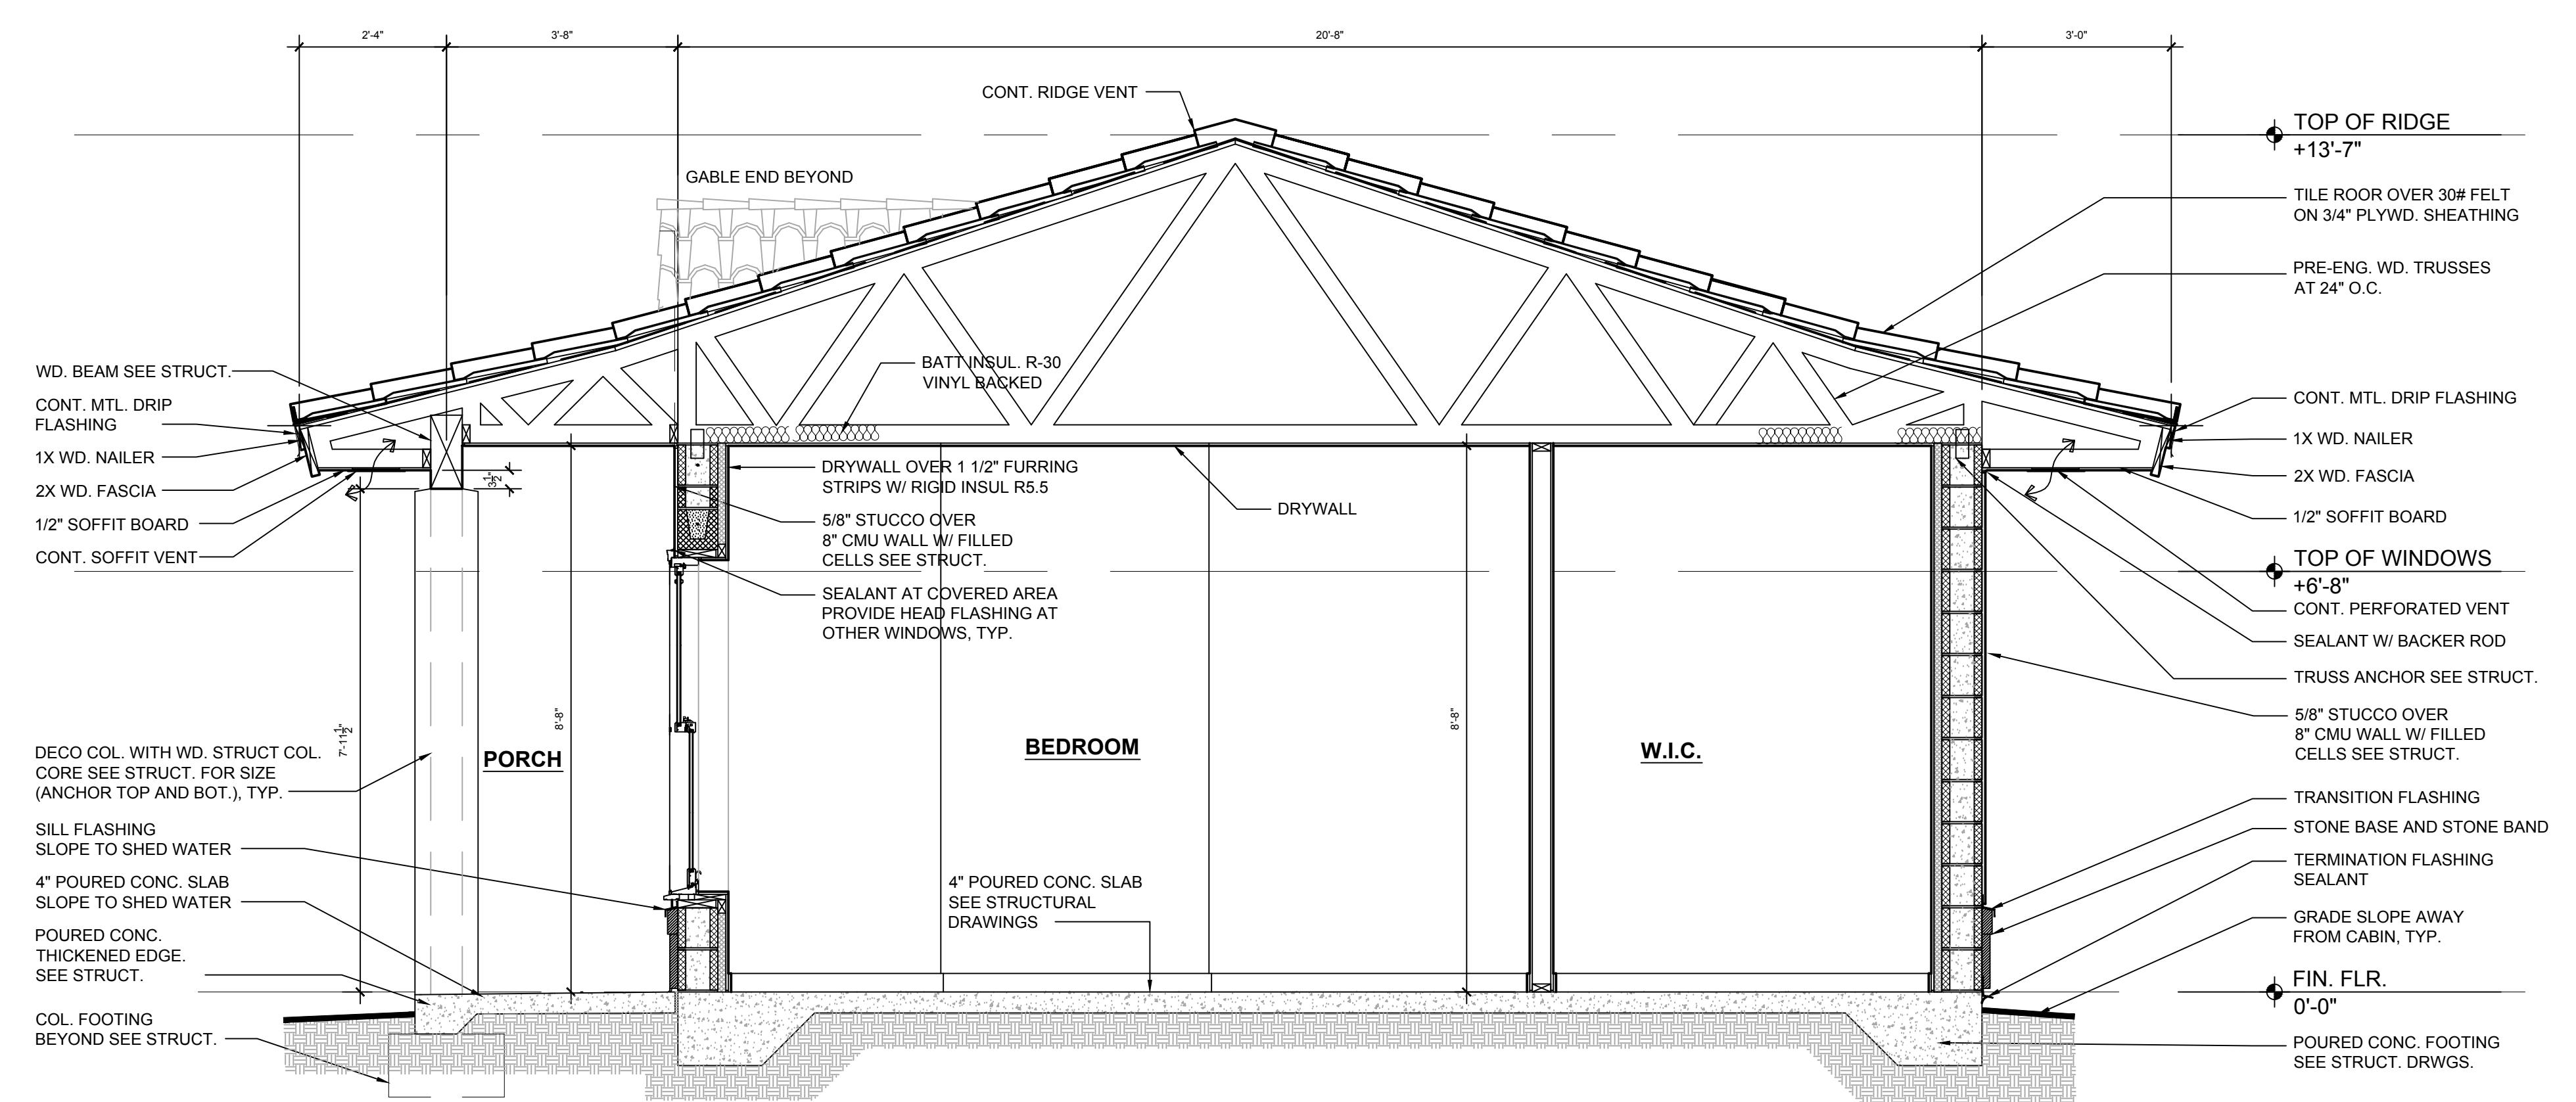

BUILDING SECTION - DBL. CABIN

1 A5.2

SCALE: 1/2"= 1'-0"

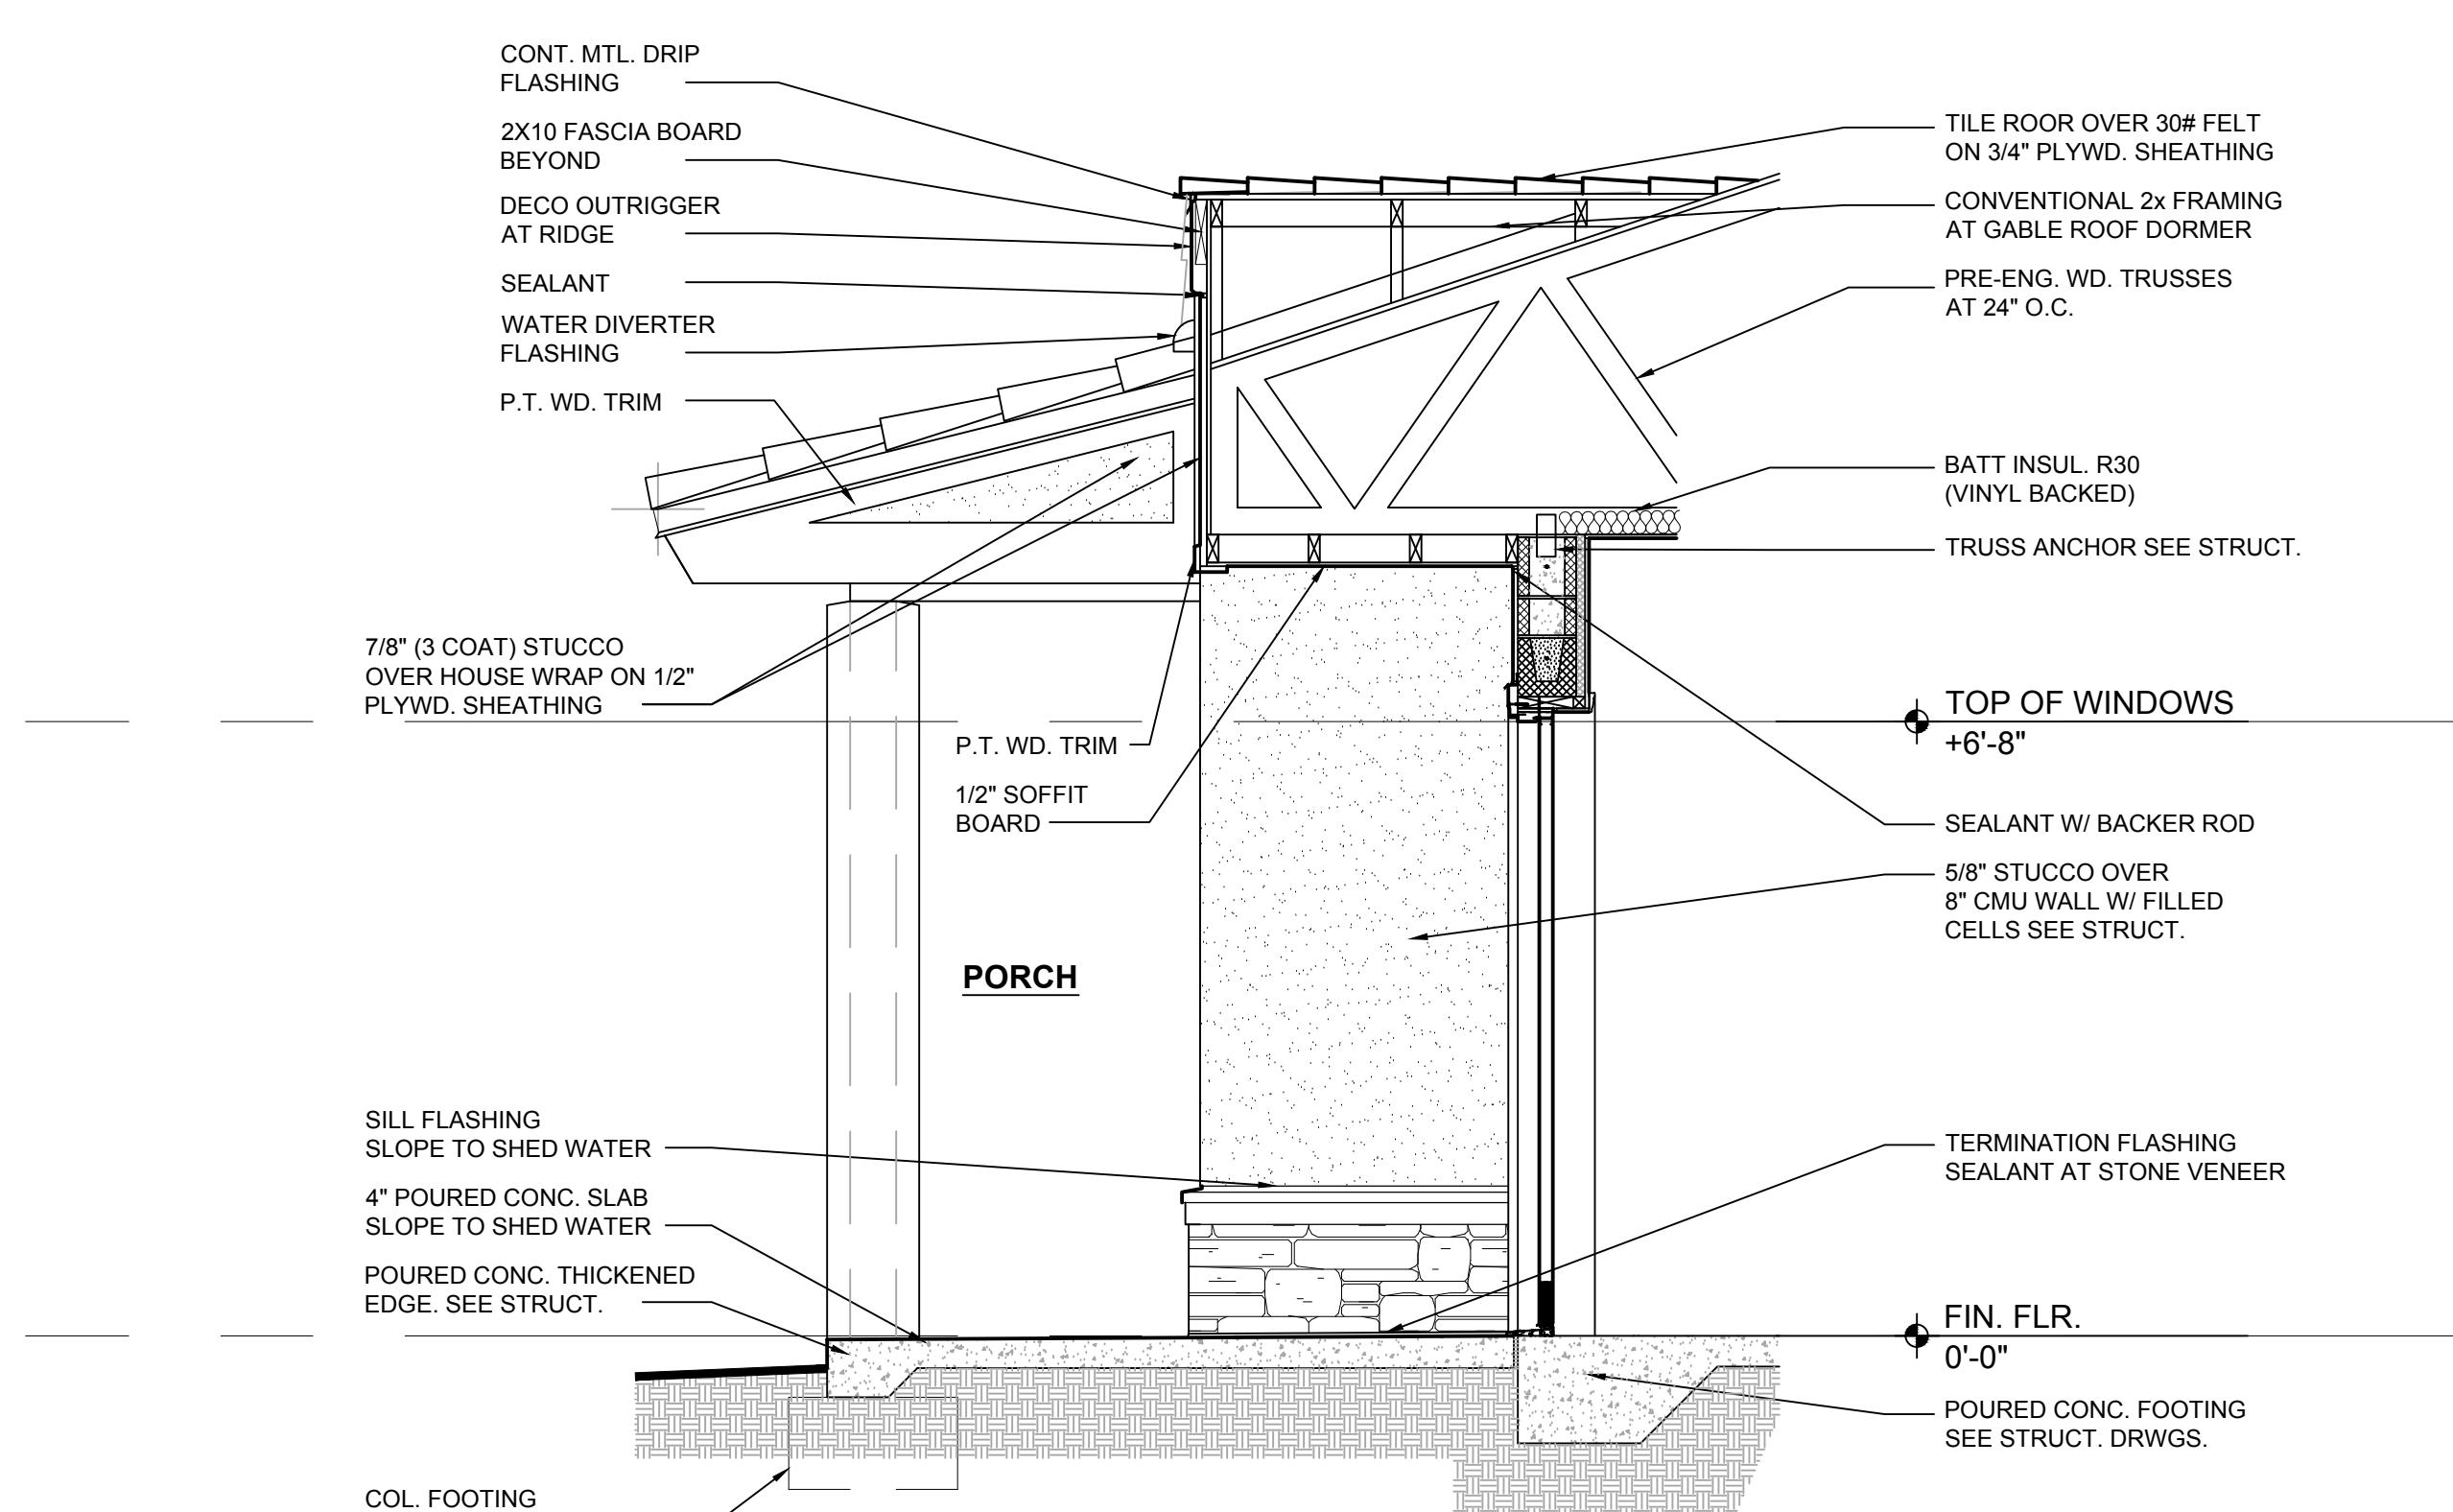

WALL SECTION - DBL. CABIN

2 A5.2

SCALE: 1/2"= 1'-0"



POWELL STUDIO  
ARCHITECTURE


ARCHITECTURE | INTERIOR DESIGN  
1318 BOWMAN STREET • CLERMONT, FLORIDA 34711  
PH: (352) 874-2340 • FAX: (877) 680-7183  
www.powellstudioarch.com  
AA# 29002234

© COPYRIGHT 2016 POWELL STUDIO ARCHITECTURE, LLC.  
THE DRAWINGS AND ALL ITEMS, DESIGNS, ARRANGEMENTS, AND  
PLANS CONTAINED THEREIN, INCLUDING ALL RELATED DIGITAL  
DRAWINGS OR FILES HEREIN ARE THE EXCLUSIVE PROPERTY  
OF POWELL STUDIO ARCHITECTURE, LLC. THEY ARE  
EVOLVED AND DEVELOPED FOR USE ON AND IN CONJUNCTION  
WITH THE SPECIFIED PROJECT. THIS DRAWING MAY NOT BE  
USED, COPIED, REPRODUCED, OR ADAPTED IN WHOLE OR IN PART  
FOR ANY PURPOSE WHATSOEVER WITHOUT THE WRITTEN  
CONSENT OF POWELL STUDIO ARCHITECTURE, LLC.

CONSULTANT:

OWNER / PROJECT:


VIETNAMESE  
AMERICAN BUDDHIST  
ASSOCIATION  
LEESBURG, FLORIDA

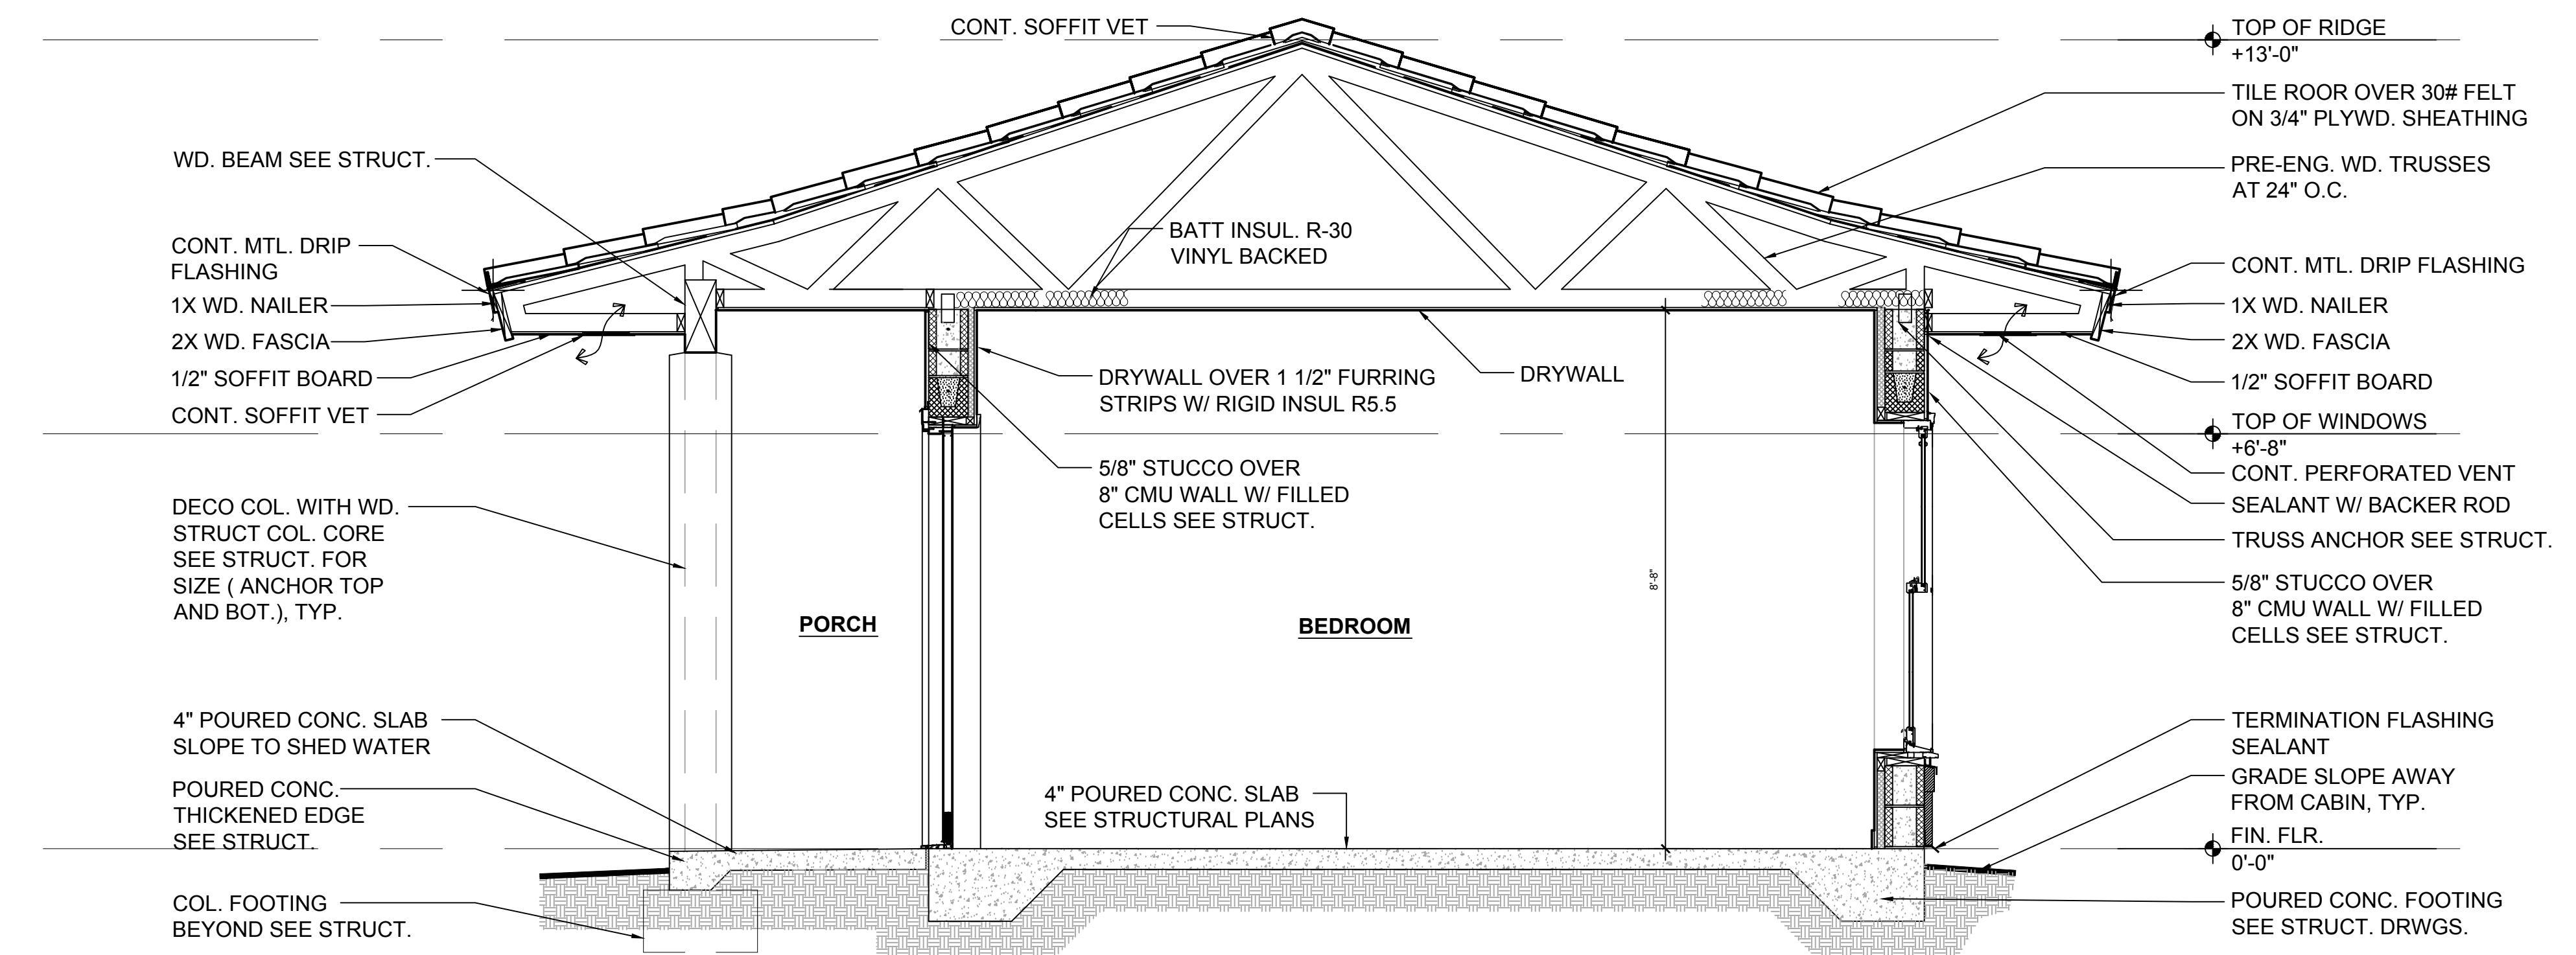

BUILDING SECTION - SINGLE CABIN

1  
A5.3

SCALE: 1/2" = 1'-0"

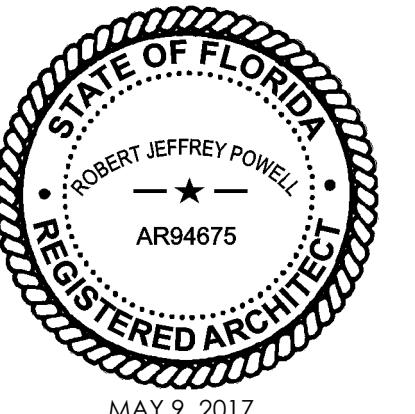

PROJECT NO: PSA2016-14

REVISIONS:

MARK | DATE | DESCRIPTION

ISSUE DATE: DECEMBER 14, 2016


SINGLE CABIN  
BUILDING SECTIONS

A5.3


© COPYRIGHT 2016 POWELL STUDIO ARCHITECTURE, LLC.  
THIS DRAWING AND ALL IDEAS, DESIGNS, ARRANGEMENTS, AND  
PLANS CONTAINED THEREIN, INCLUDING ALL RELATED DIGITAL  
DRAWINGS OR FILES HEREIN, ARE THE EXCLUSIVE PROPERTY  
OF POWELL STUDIO ARCHITECTURE, LLC. THEY ARE  
PROTECTED BY LAW, AND ARE NOT TO BE COPIED,  
EVOLVED, AND DEVELOPED FOR USE ON AND IN CONJUNCTION  
WITH THE SPECIFIED PROJECT. THIS DRAWING MAY NOT BE  
USED FOR ANY OTHER PROJECT. ANY COPIES MADE  
FOR ANY PURPOSE WHATSOEVER WITHOUT THE WRITTEN  
CONSENT OF POWELL STUDIO ARCHITECTURE, LLC.

CONSULTANT:

OWNER / PROJECT:  
**VIETNAMESE  
AMERICAN BUDDHIST  
ASSOCIATION**  
LEESBURG, FLORIDA

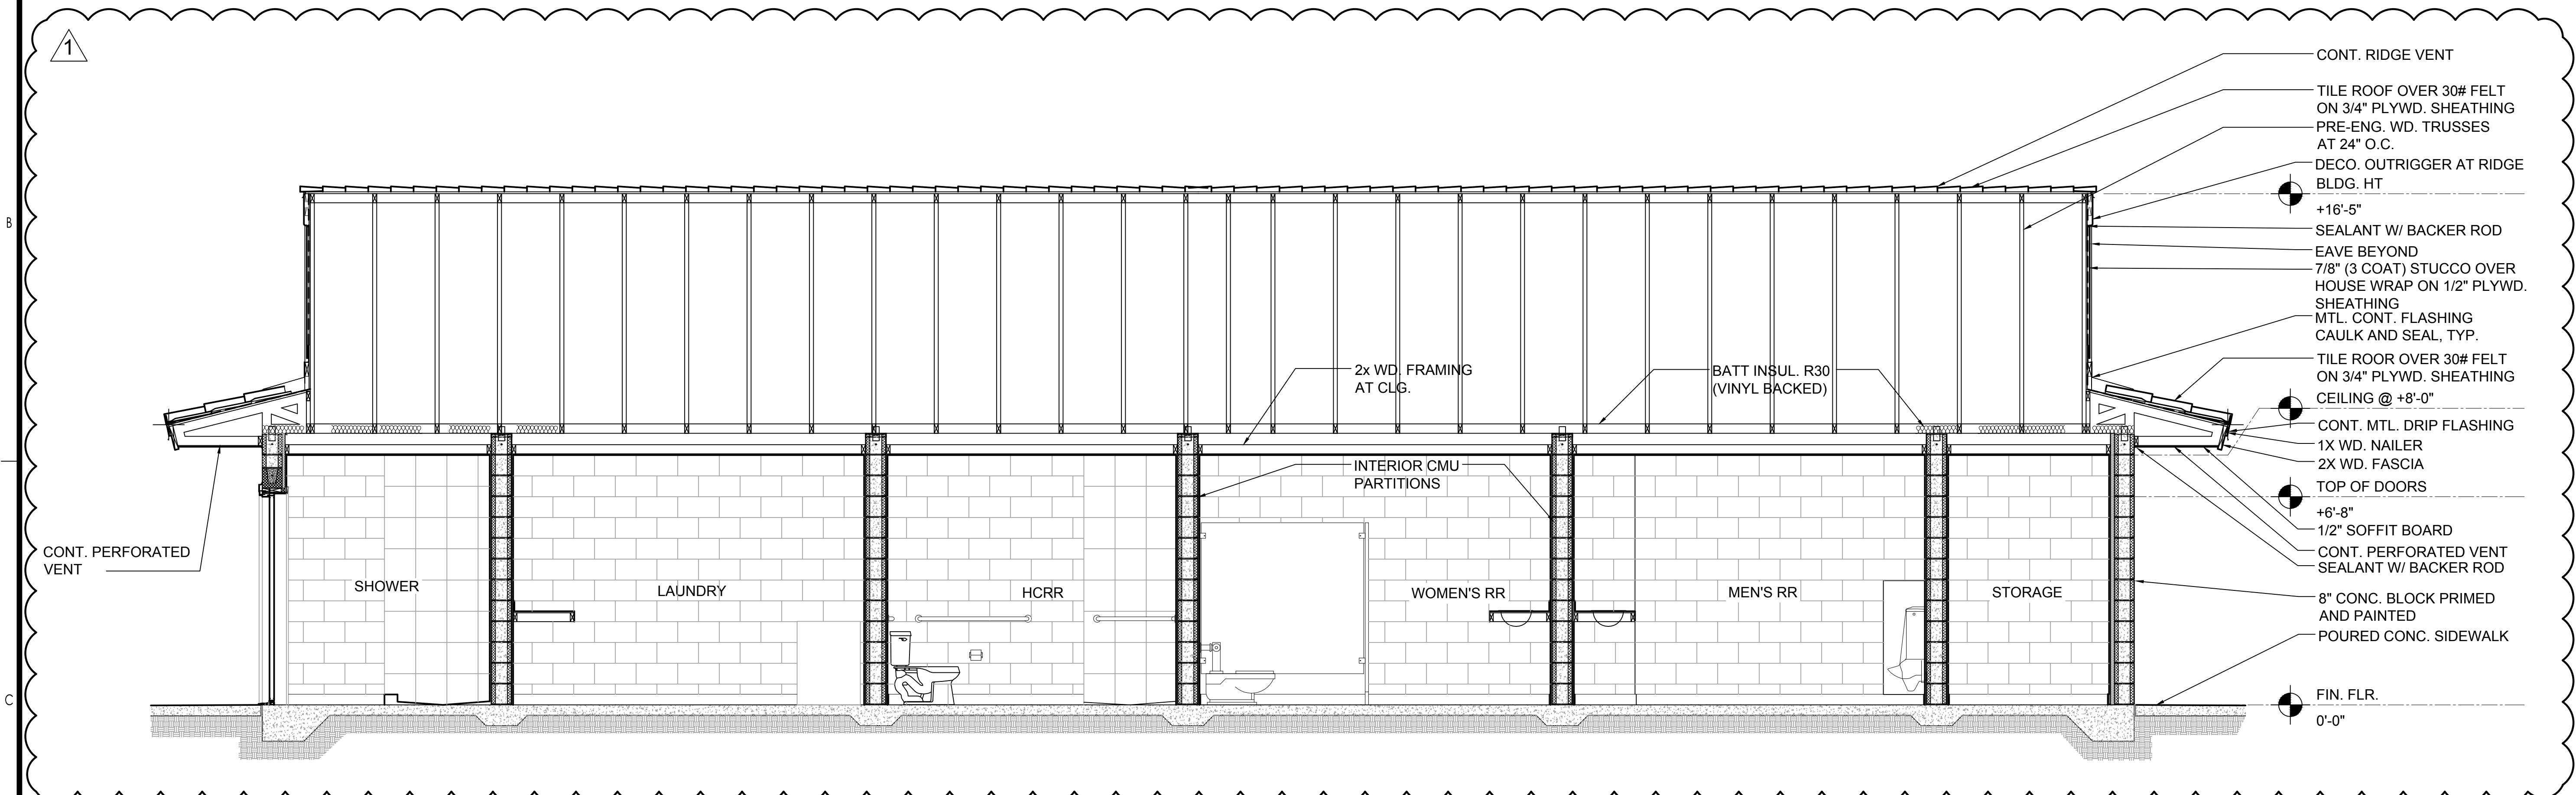

1  
A5.4 RESTROOM - SECTION  
3/8" = 1'-0"

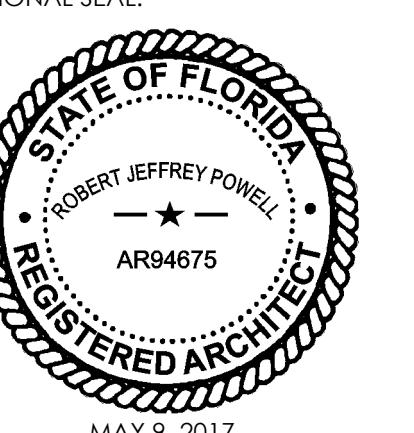

PROJECT NO: PSA2016-14

REVISIONS:  
05/08/17 BLDG. DEPT. COMMENTS

MARK DATE DESCRIPTION

ISSUE DATE: DECEMBER 14, 2016

RESTROOM  
BUILDING SECTION

A5.4



POWELL STUDIO  
ARCHITECTURE


ARCHITECTURE | INTERIOR DESIGN  
1318 BOWMAN STREET • CLERMONT, FLORIDA 34711  
PH: (352) 874-2340 • FAX: (877) 680-7183  
www.powellstudio.com  
AA# 24002238

© COPYRIGHT 2016 POWELL STUDIO ARCHITECTURE, LLC.  
THIS DRAWING AND ALL IDEAS, DESIGNS, ARRANGEMENTS, AND  
PLANS CONTAINED THEREIN, INCLUDING ALL RELATED DIGITAL  
DRAWINGS OR FILES HEREIN ARE THE EXCLUSIVE PROPERTY  
OF POWELL STUDIO ARCHITECTURE, LLC. THEY ARE  
DEVELOPED, AND DEVELOPED FOR USE ON AND IN CONJUNCTION  
WITH THE SPECIFIED PROJECT. THIS DRAWING MAY NOT BE  
USED, COPIED, REPRODUCED, OR ADAPTED IN WHOLE OR IN PART  
FOR ANY PURPOSE WHATSOEVER WITHOUT THE WRITTEN  
CONSENT OF POWELL STUDIO ARCHITECTURE, LLC.

CONSULTANT:

OWNER / PROJECT:

# VIETNAMESE AMERICAN BUDDHIST ASSOCIATION LEESBURG, FLORIDA

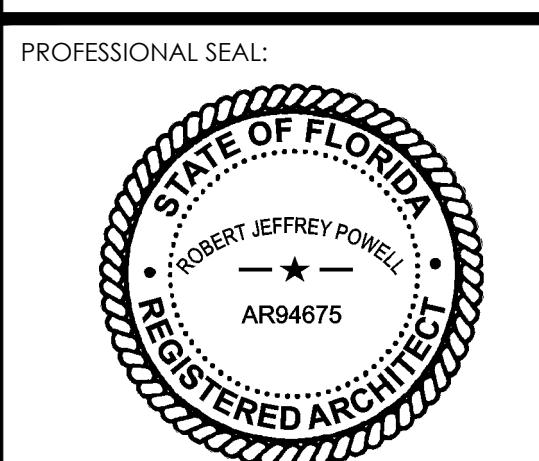

PROJECT NO: PSA2016-14










REVISIONS: 05/08/17 BLDG. DEPT. COMMENTS

MARK DATE DESCRIPTION

ISSUE DATE: DECEMBER 14, 2016

DETAILS

A6.1

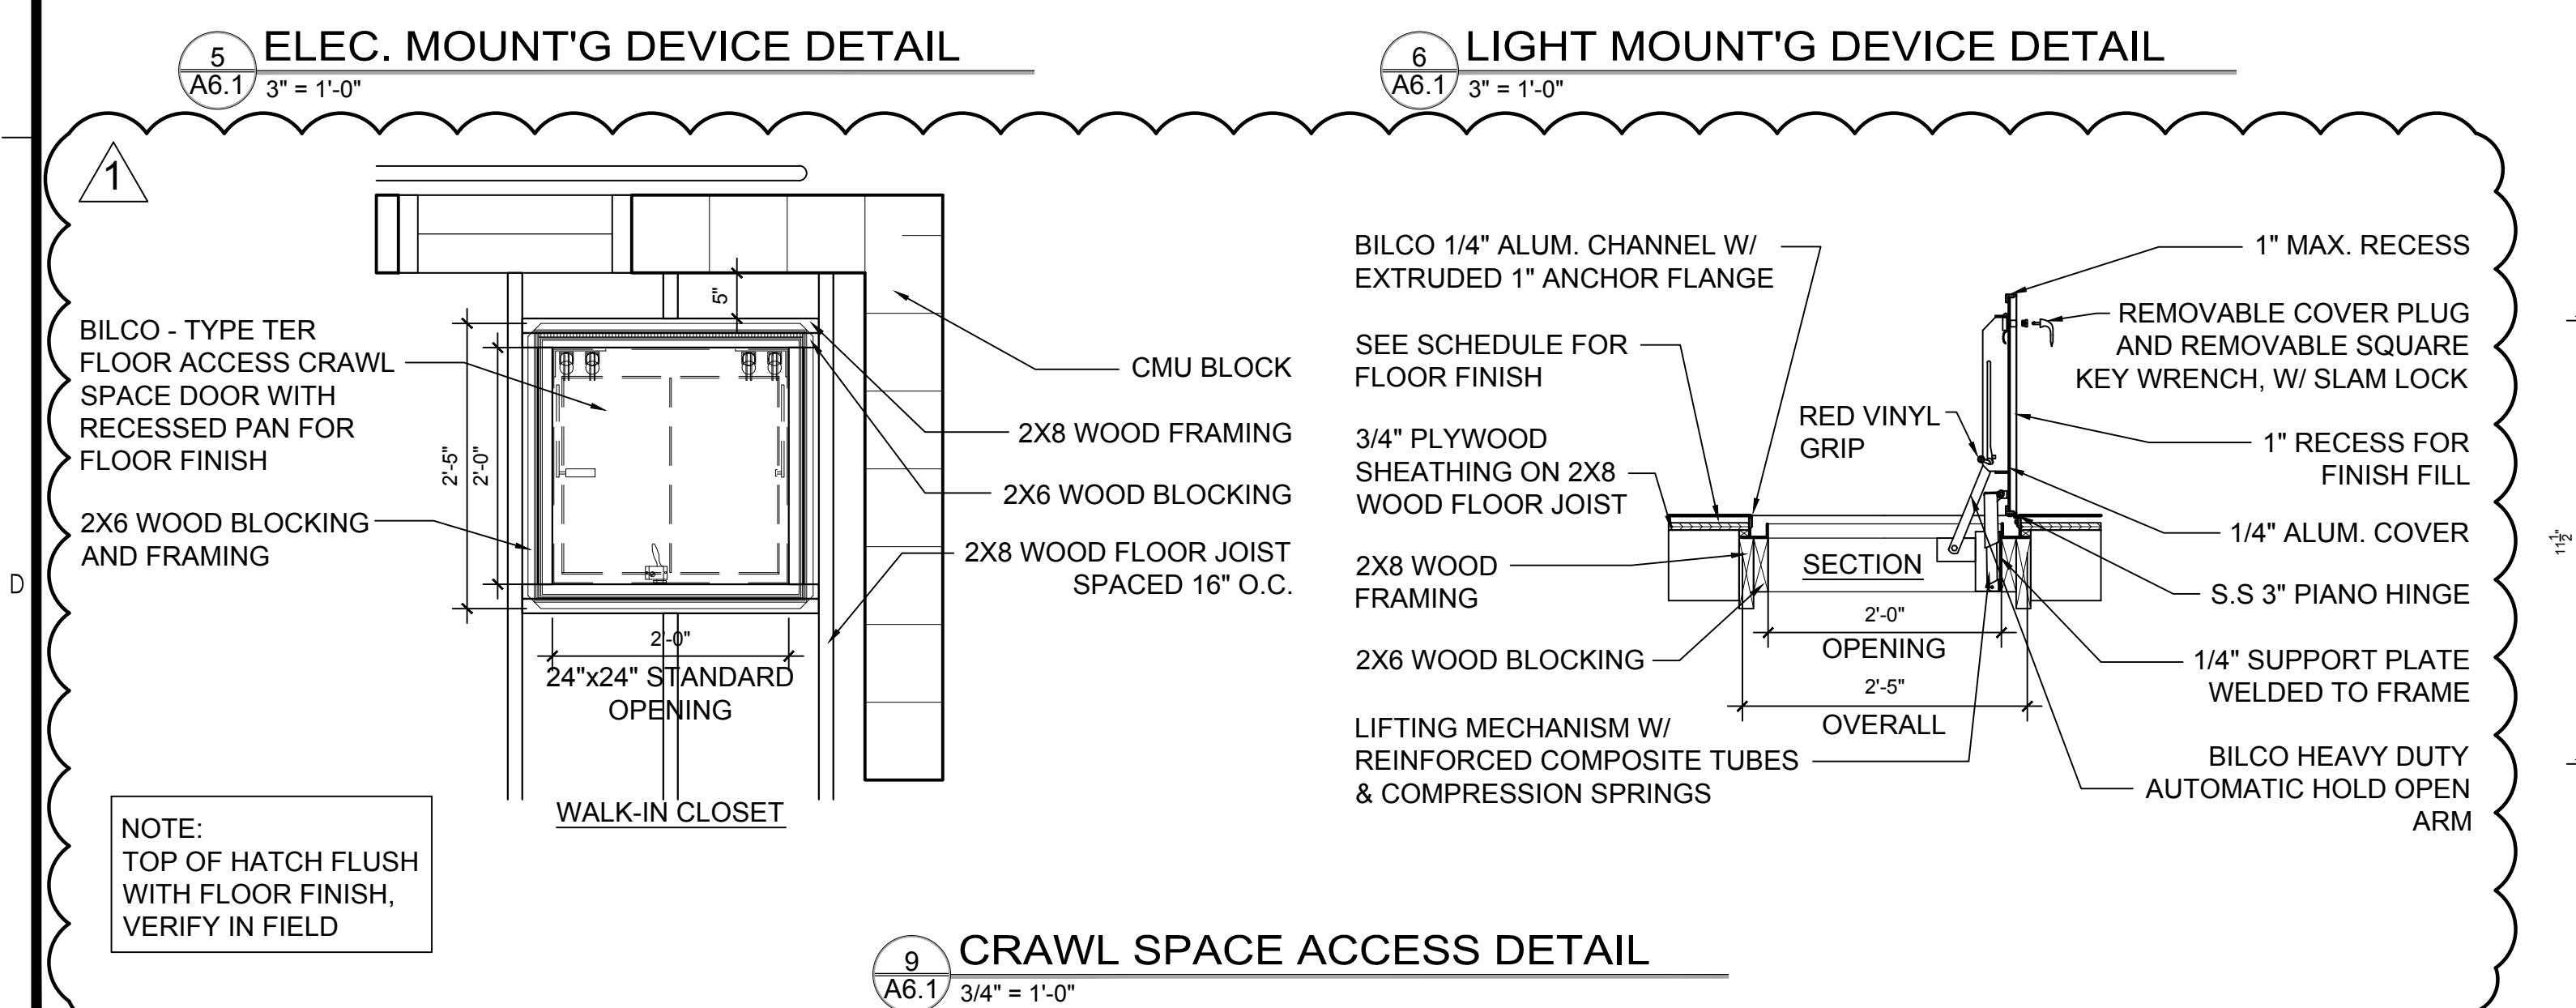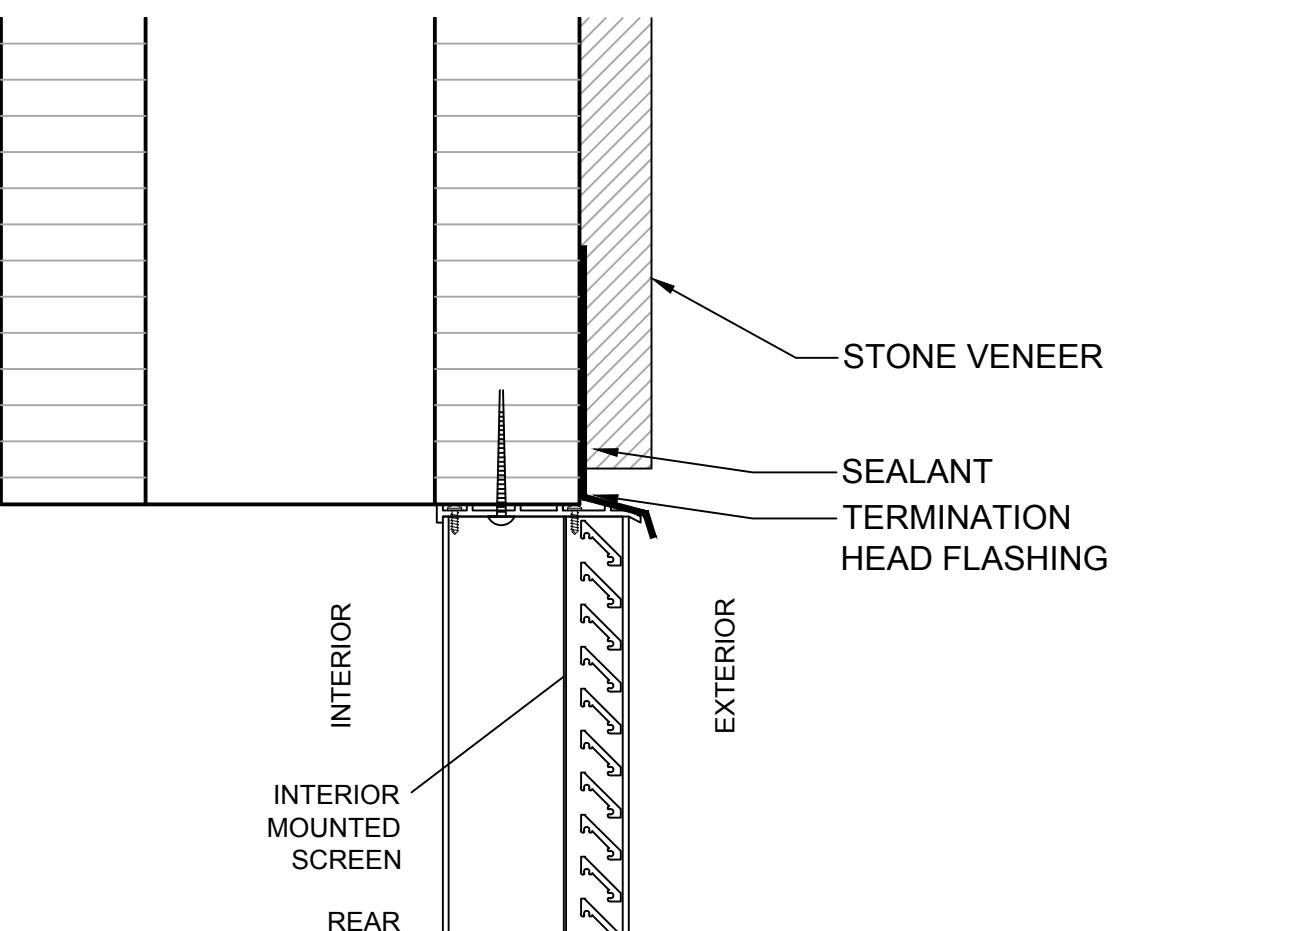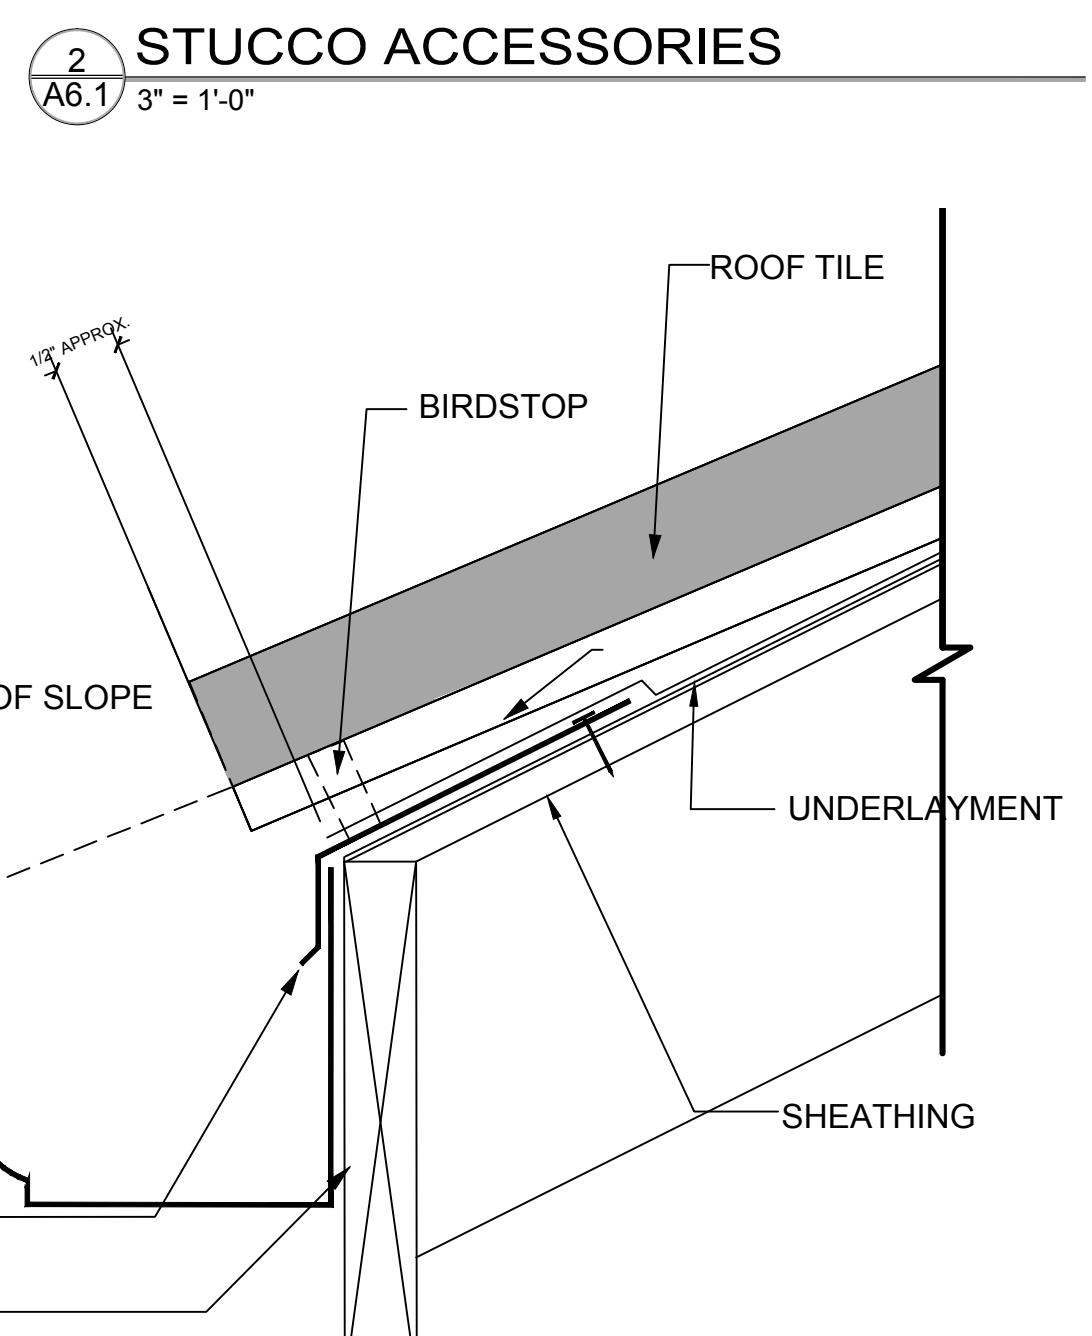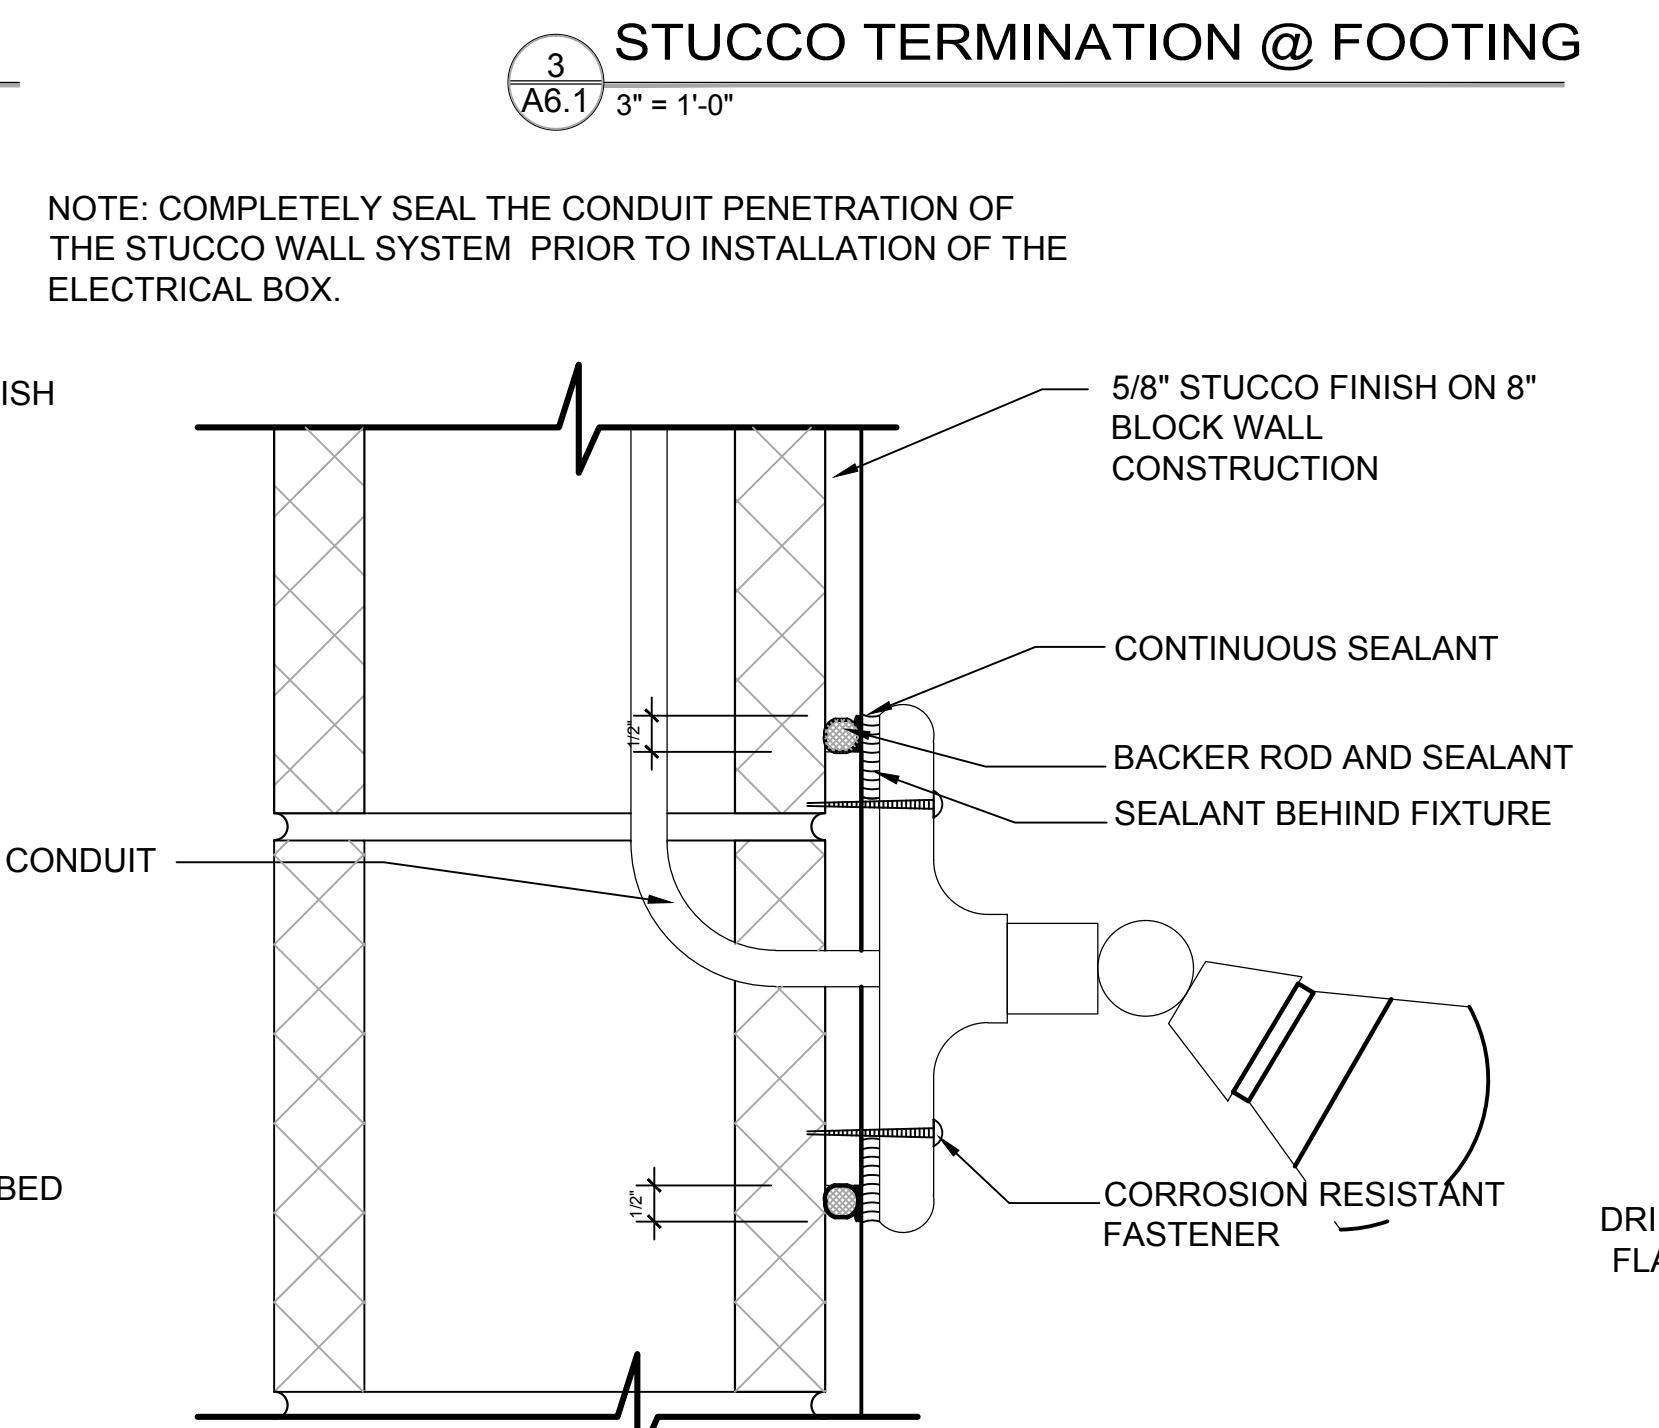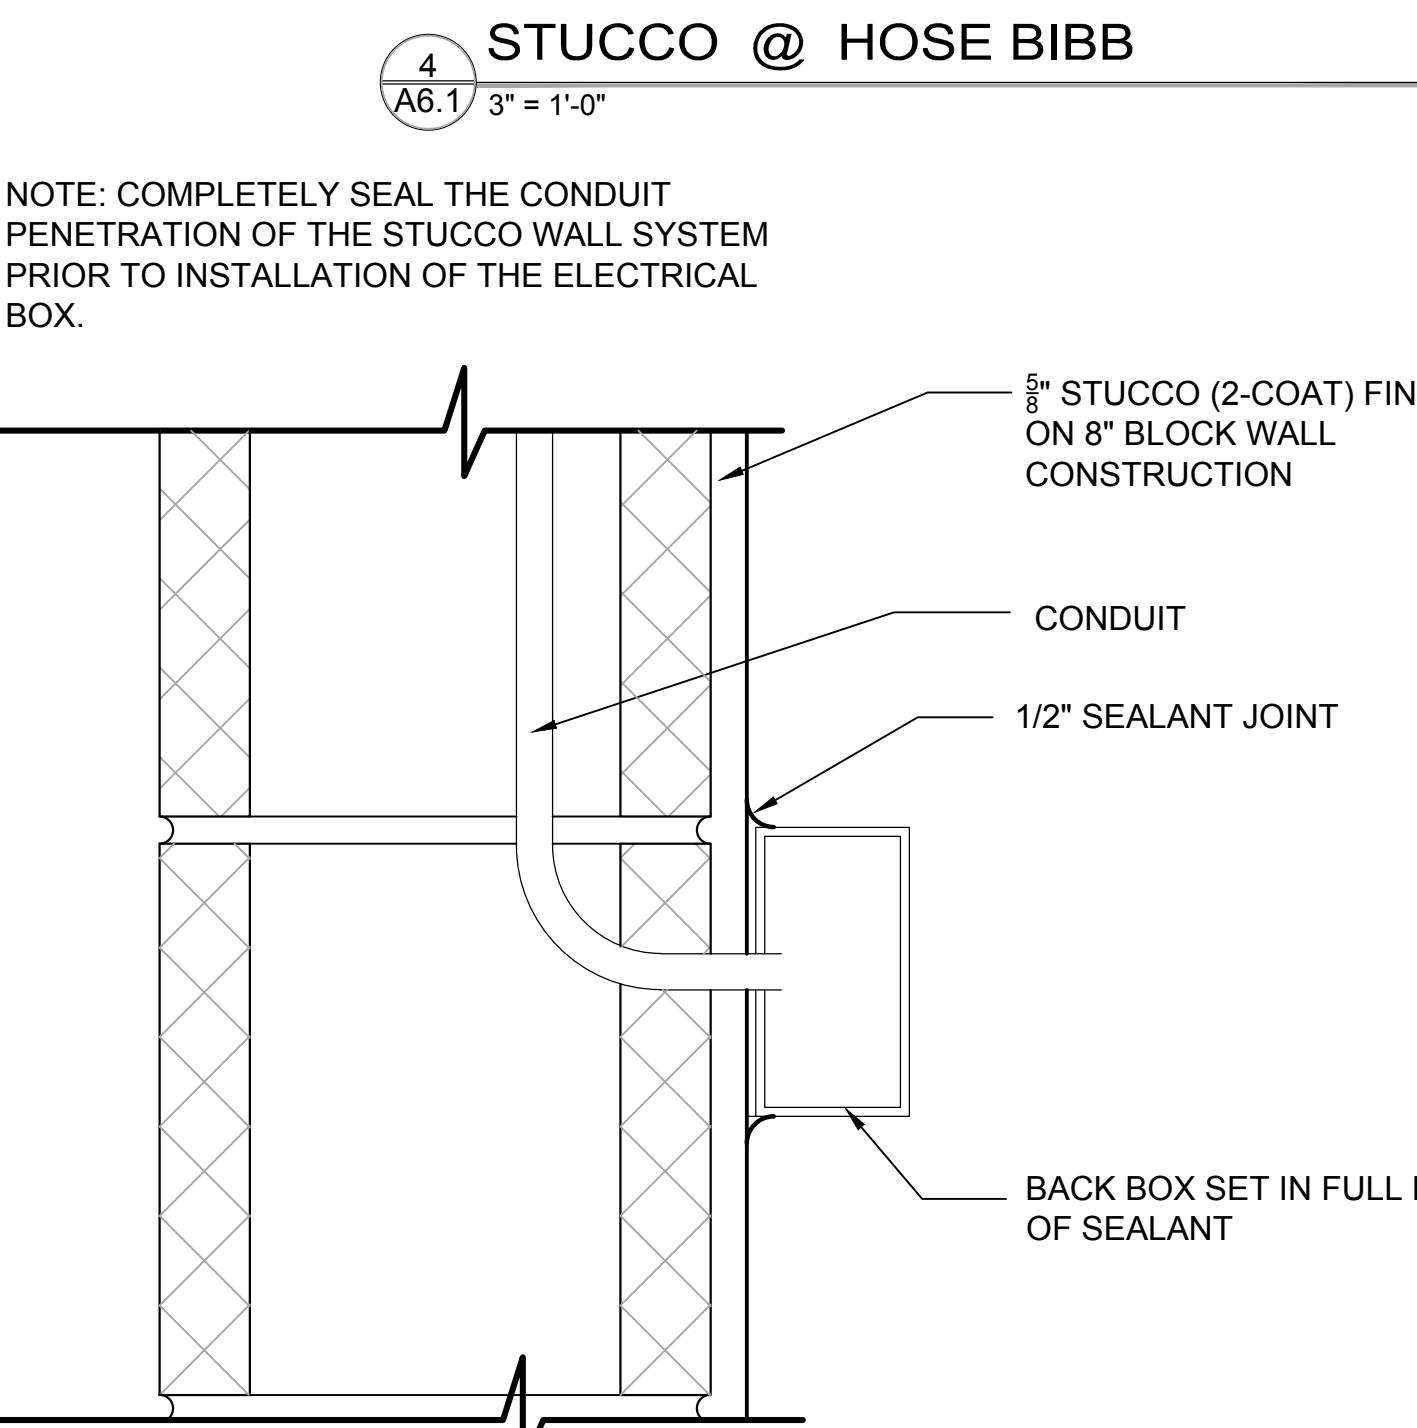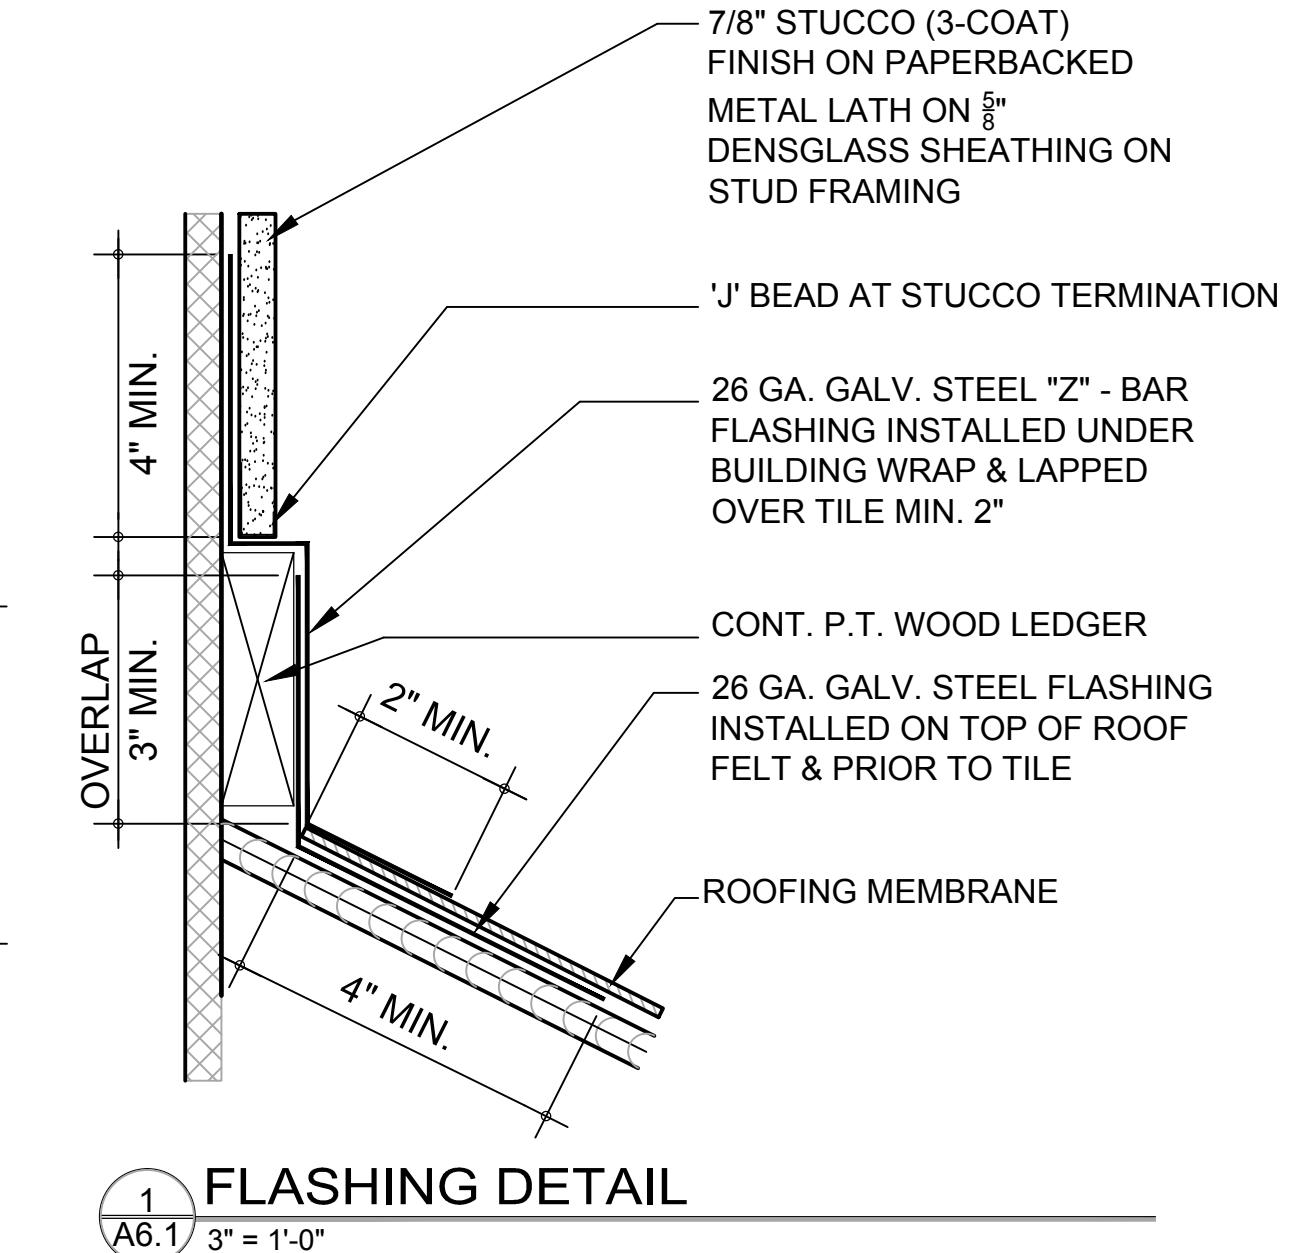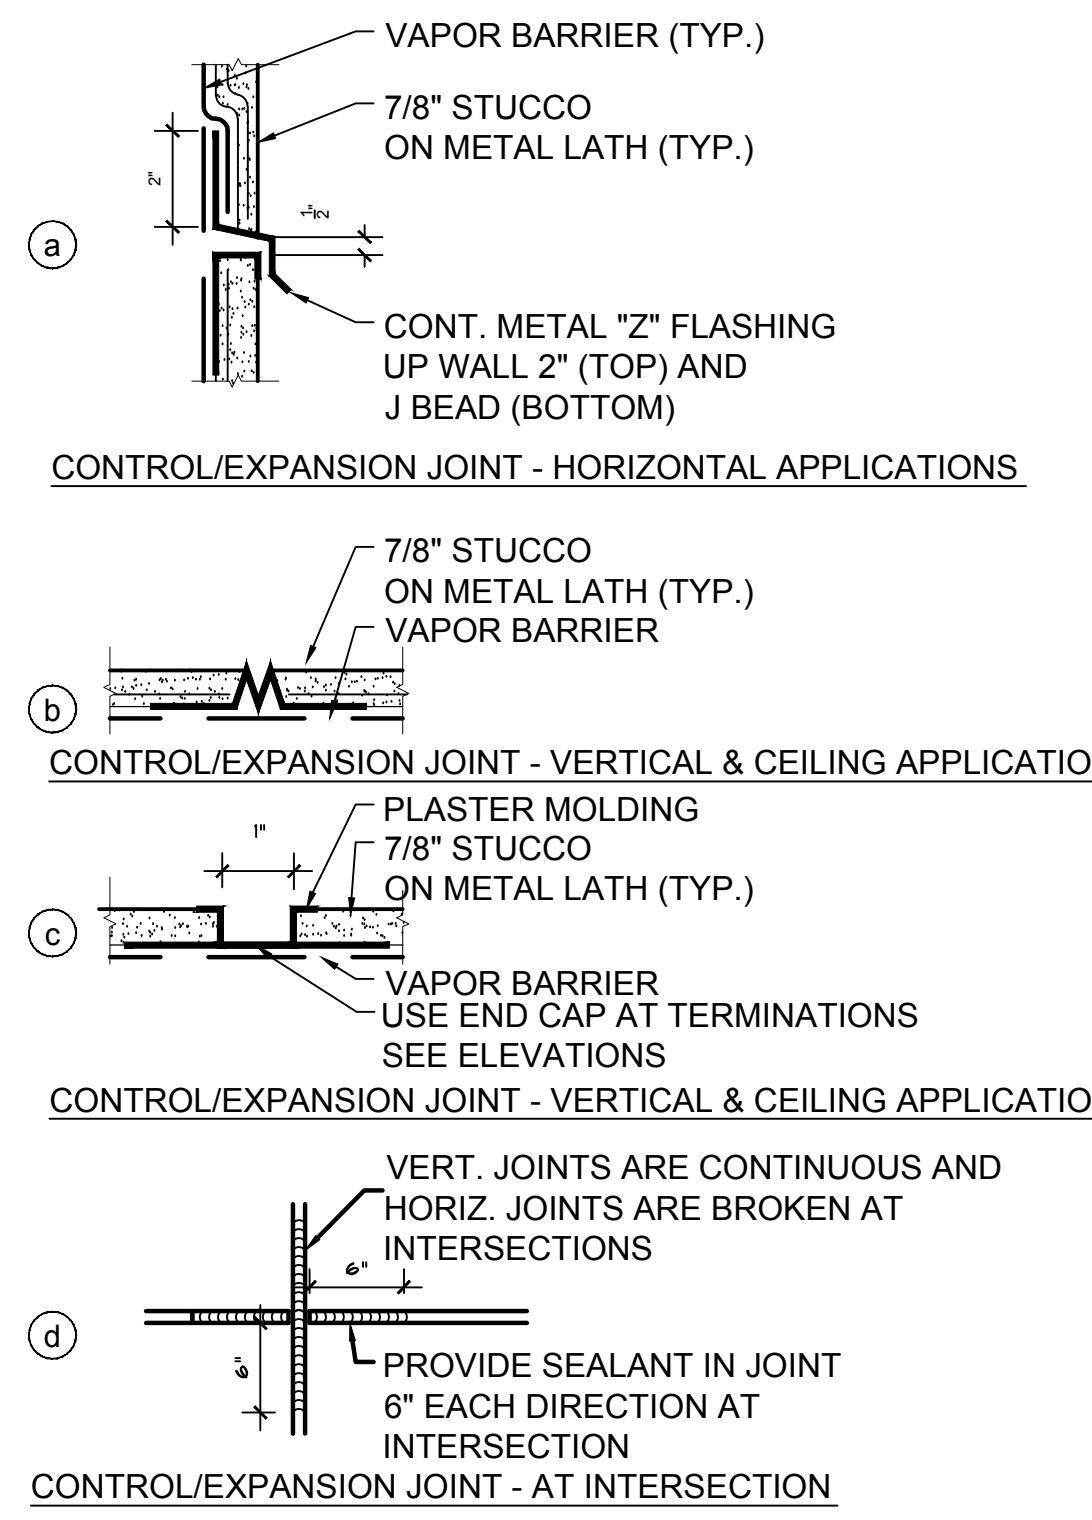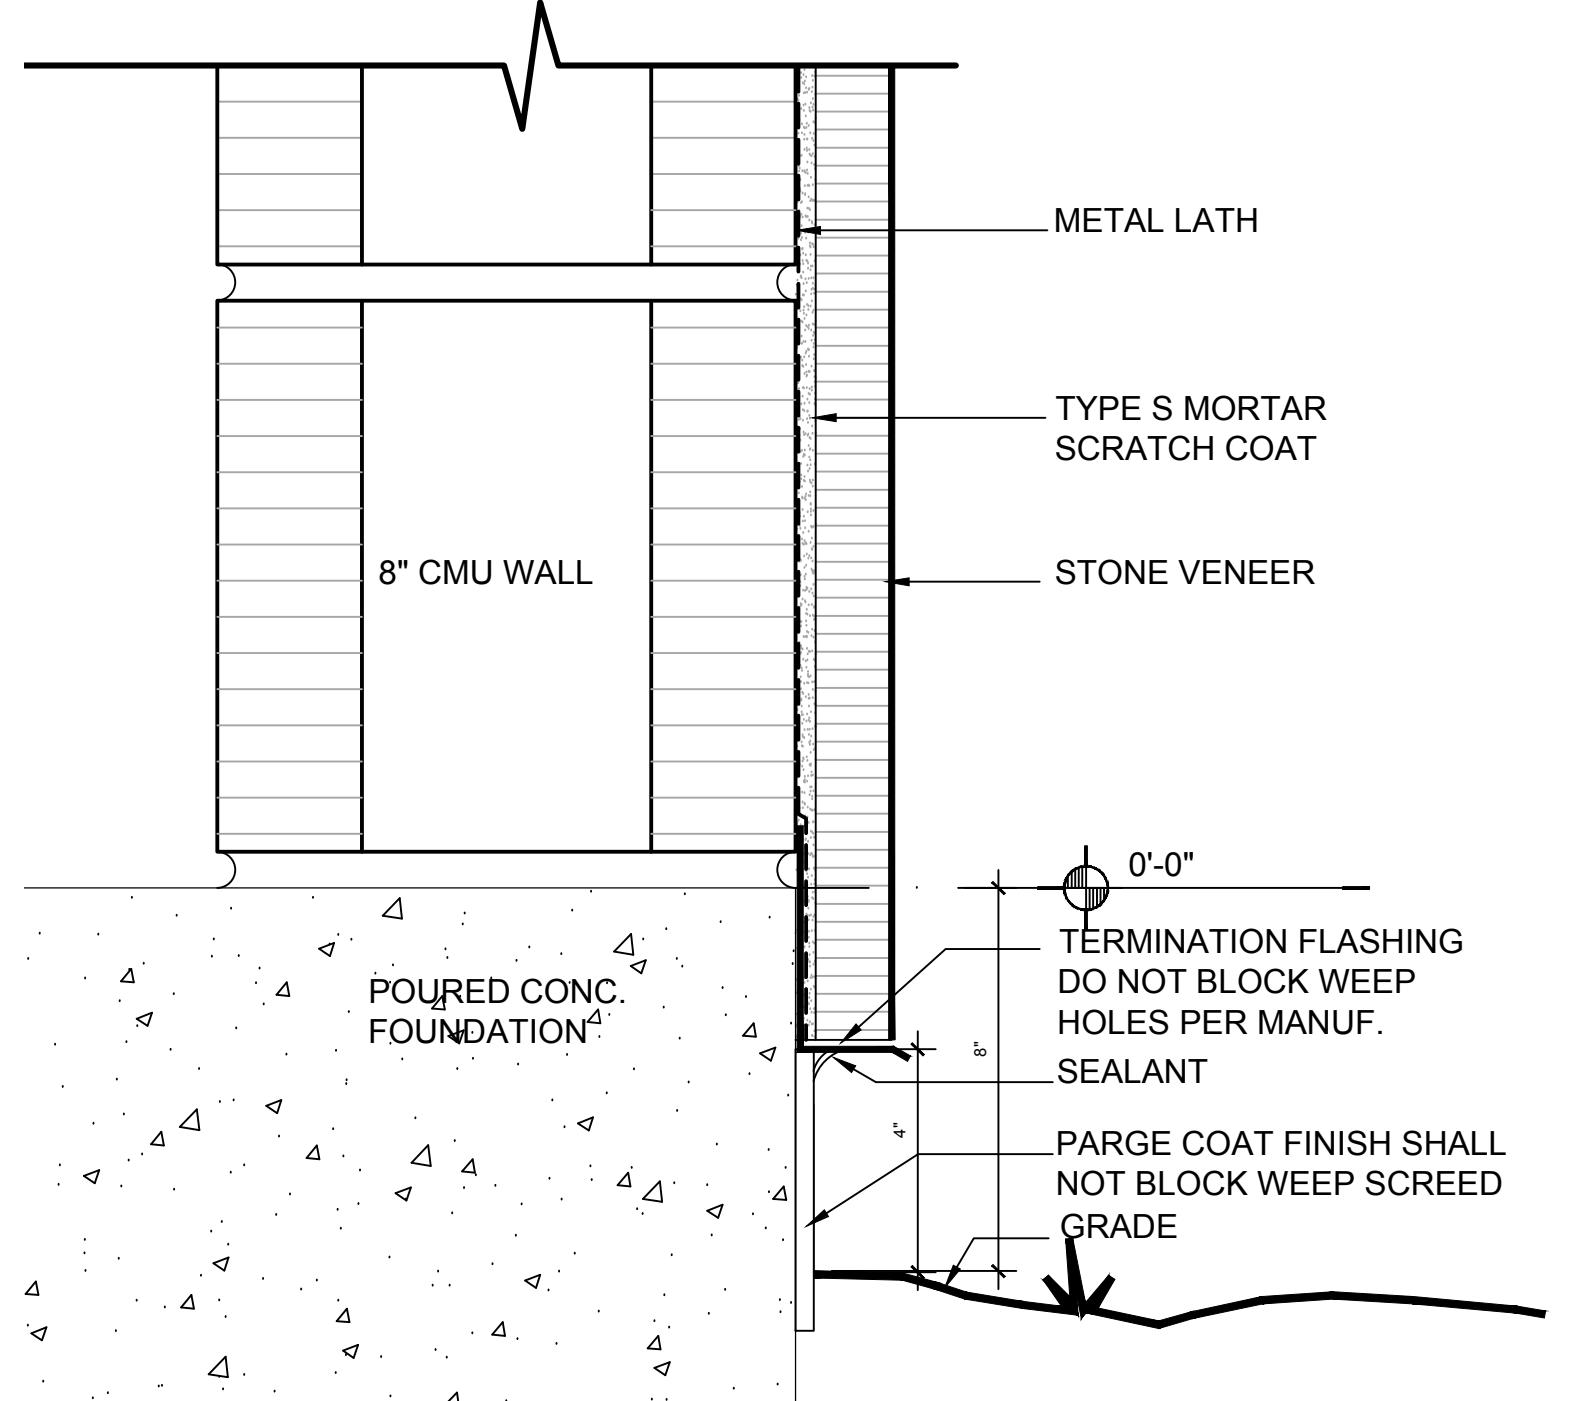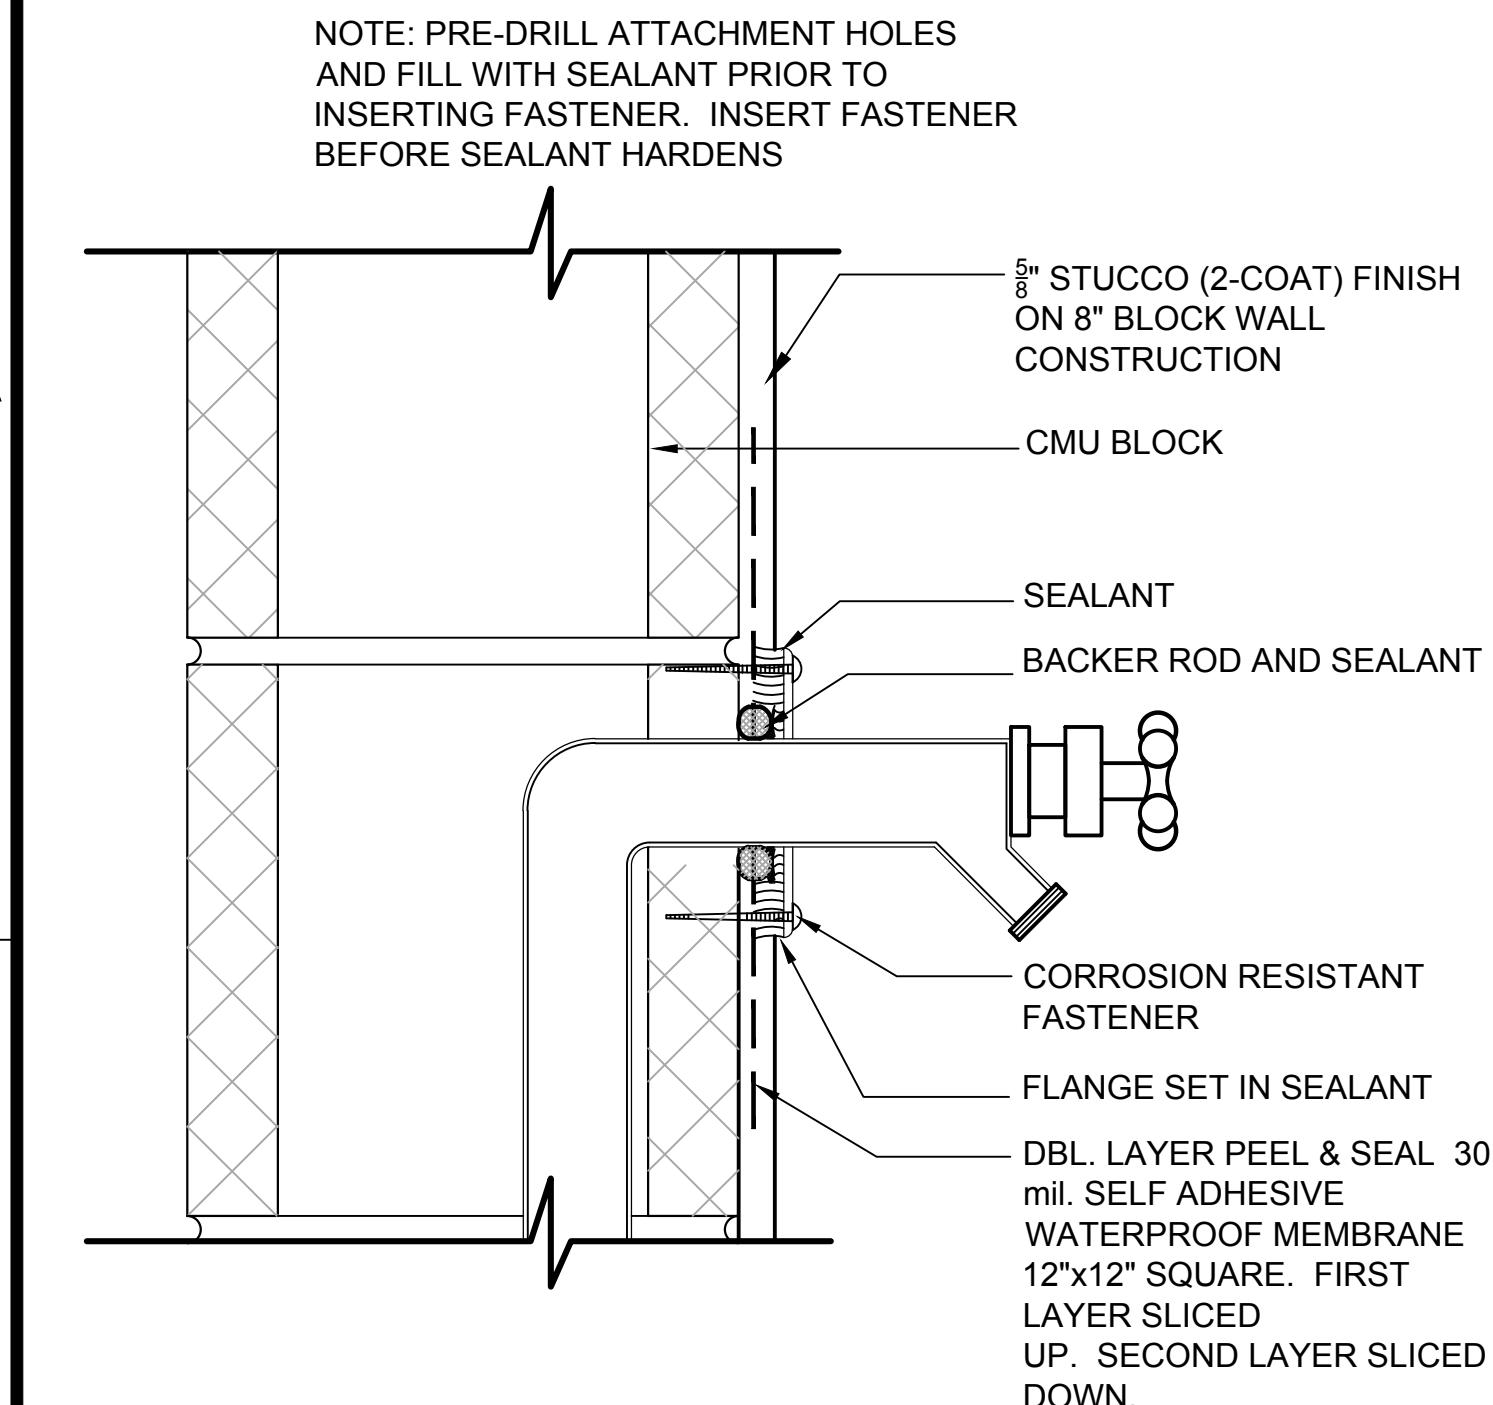







POWELL STUDIO  
ARCHITECTURE

ARCHITECTURE | INTERIOR DESIGN  
1318 BOWMAN STREET • CLERMONT, FLORIDA 34711  
PH: (352) 874-2340 • FAX: (877) 680-7183  
www.powellstudio.com  
AA# 24002238

© COPYRIGHT 2016 POWELL STUDIO ARCHITECTURE, LLC.  
THIS DRAWING AND ALL IDEAS, DESIGNS, ARRANGEMENTS, AND  
PLANS CONTAINED THEREIN, INCLUDING ALL RELATED DIGITAL  
DRAWINGS OR FILES HEREIN, ARE THE EXCLUSIVE PROPERTY  
OF POWELL STUDIO ARCHITECTURE, LLC. THEY MAY NOT BE  
COPIED, REPRODUCED, OR USED, IN WHOLE OR IN PART, FOR  
ANY PURPOSE WHATSOEVER WITHOUT THE WRITTEN  
CONSENT OF POWELL STUDIO ARCHITECTURE, LLC.

CONSULTANT:

OWNER / PROJECT:  
VIETNAMESE  
AMERICAN BUDDHIST  
ASSOCIATION  
LEESBURG, FLORIDA

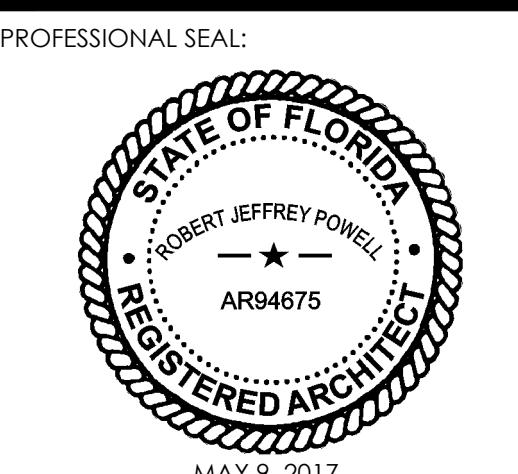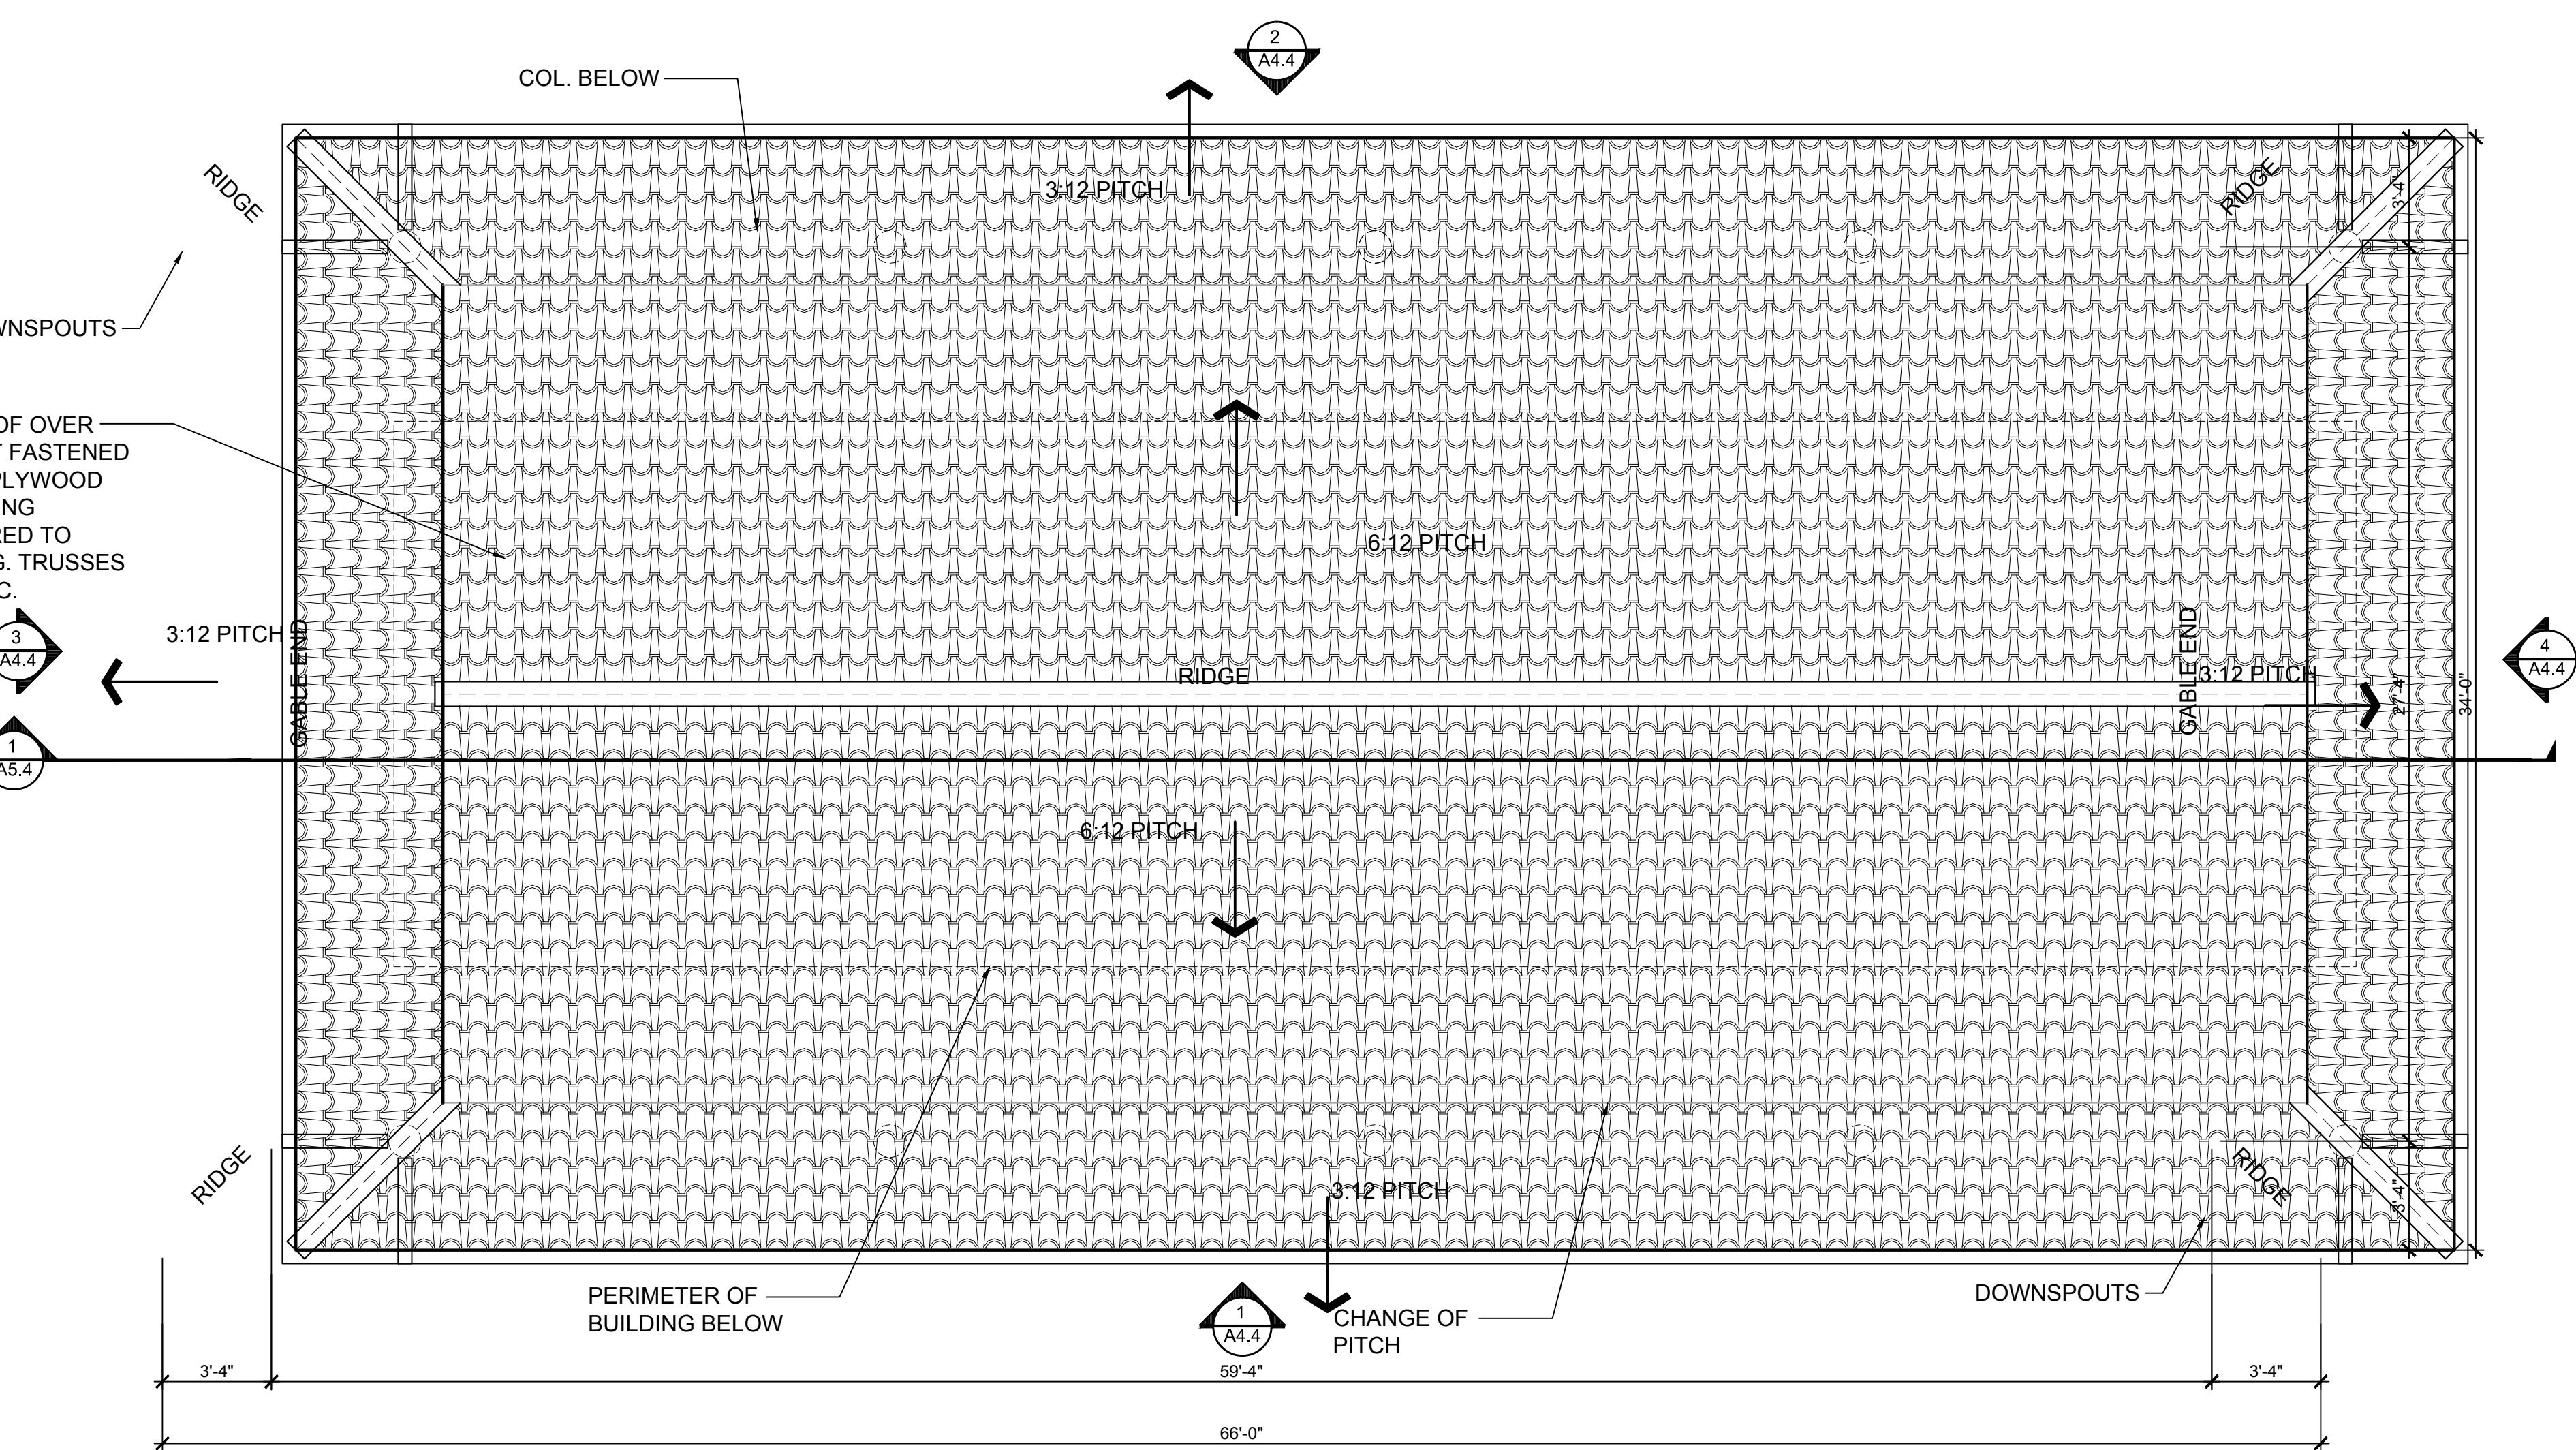

PROJECT NO: PSA2016-14

REVISIONS:

MARK DATE DESCRIPTION

ISSUE DATE: DECEMBER 14, 2016

ROOF PLANS

A7.2